





**REYNAERS**  
aluminium




ConceptPatio 130






[www.exetertradealuminium.co.uk](http://www.exetertradealuminium.co.uk)  
[sales@exetertradealuminium.co.uk](mailto:sales@exetertradealuminium.co.uk)  
01392 537070

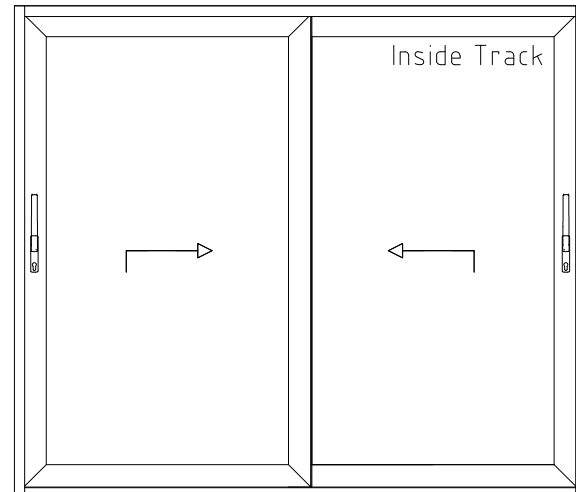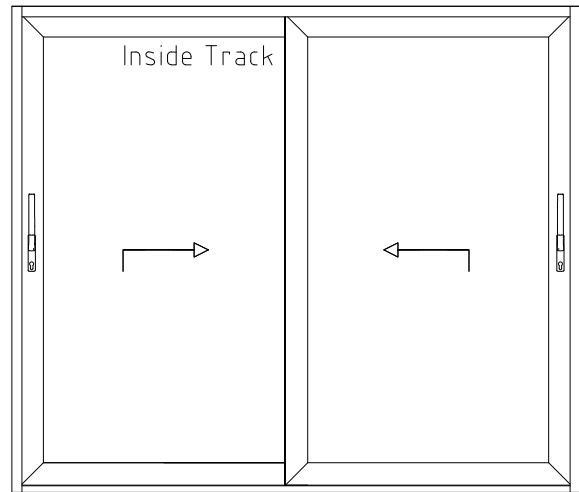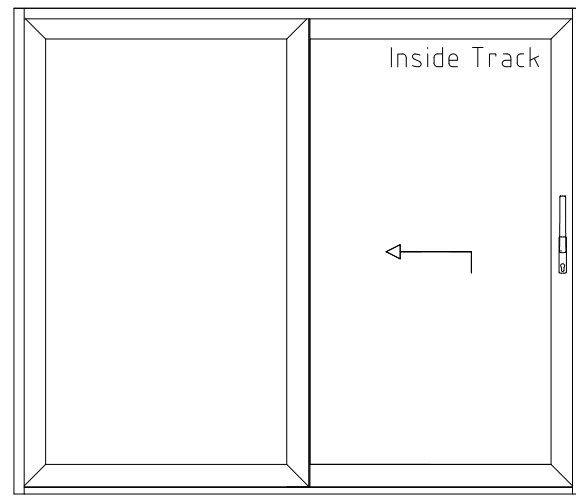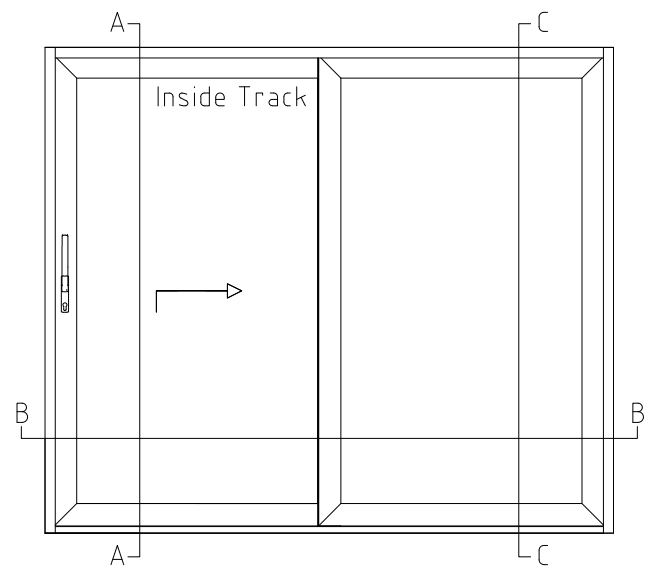



SECTION A-A

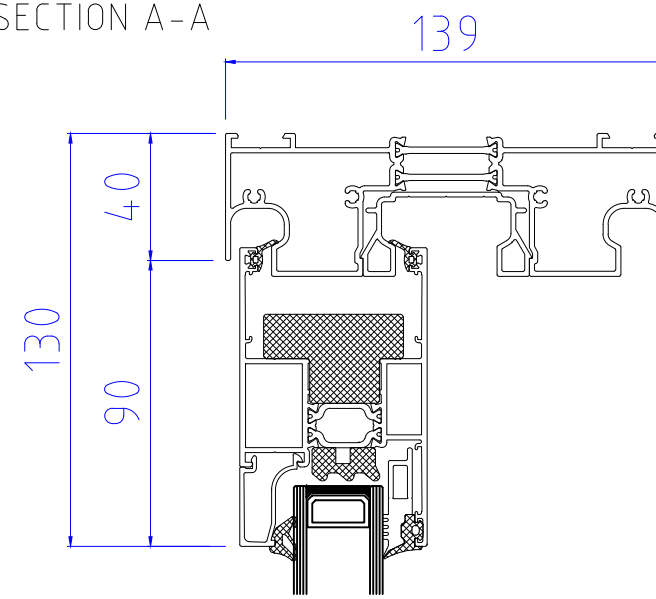


SECTION C-C

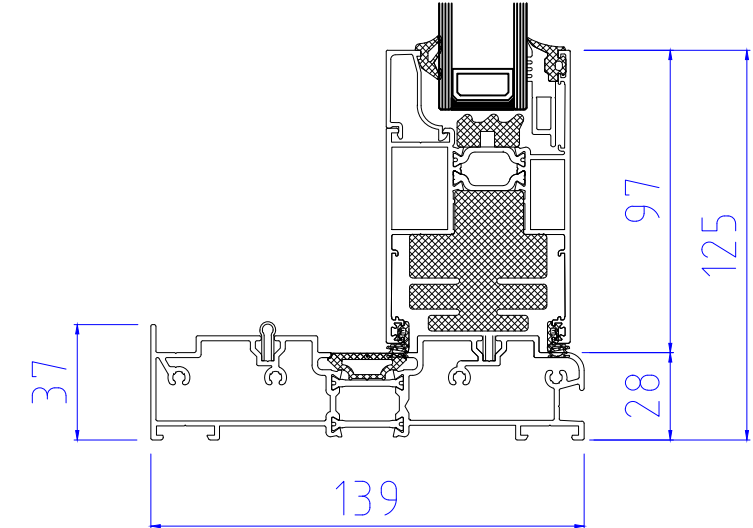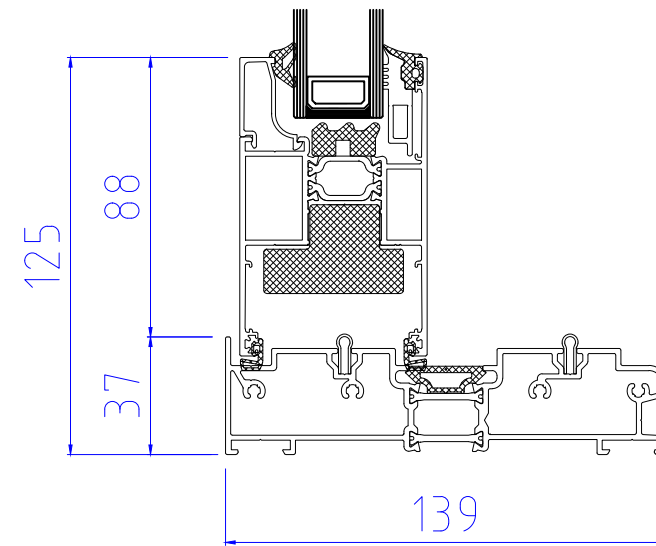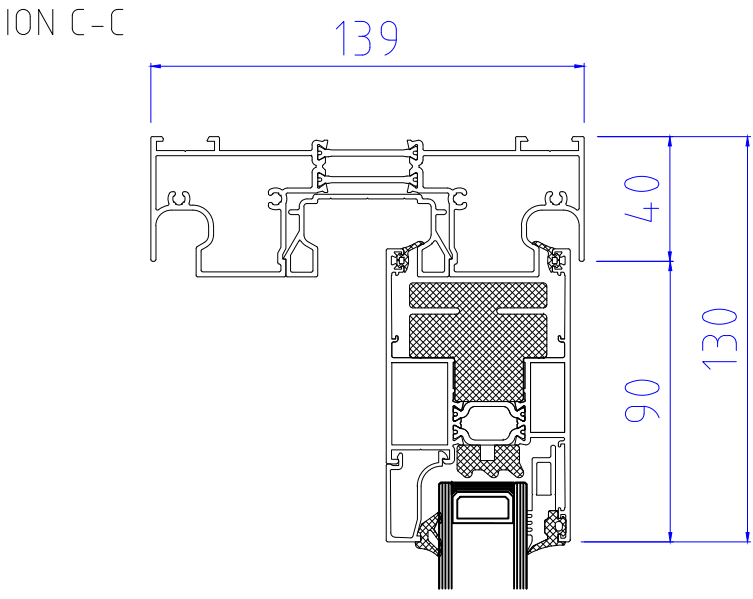

SECTION B-B

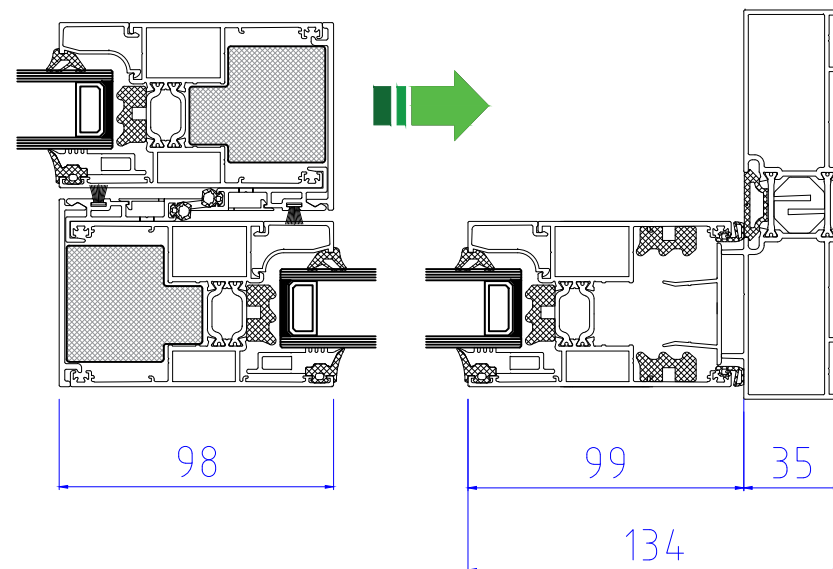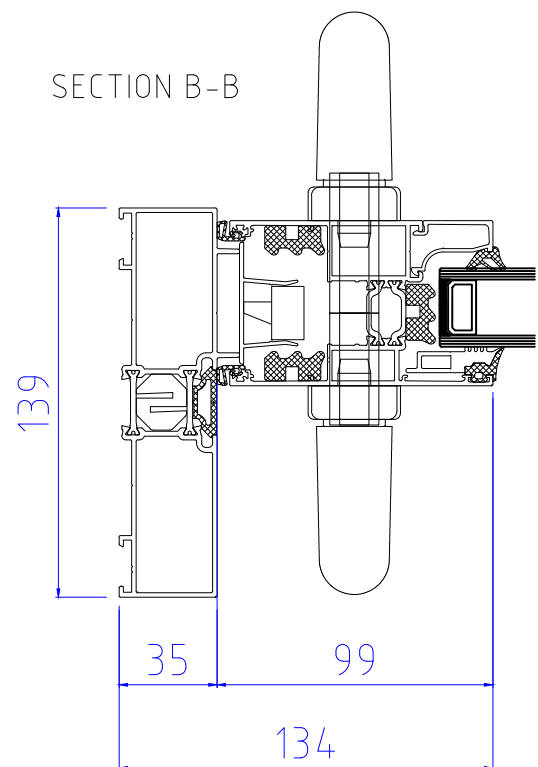

TRICKLE VENT ADD-ON SECTION  
(If Required)

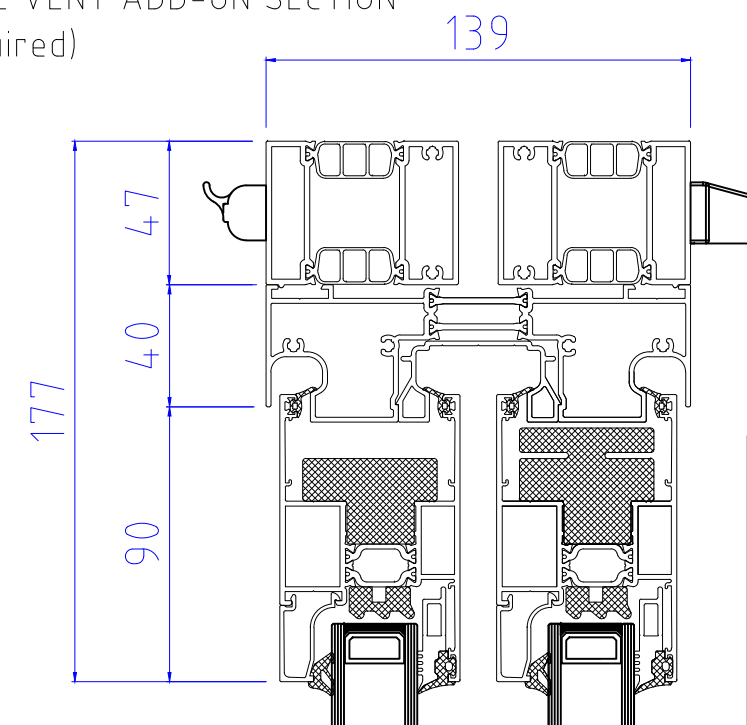



Reynaers CP130LS Lift/Slide Door  
2 Track System / XO OX XX




www.exetertradealuminium.co.uk  
sales@exetertradealuminium.co.uk

01392 537070


06-10-22

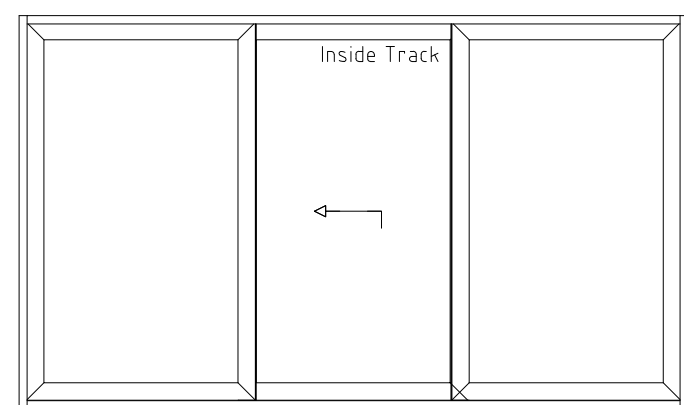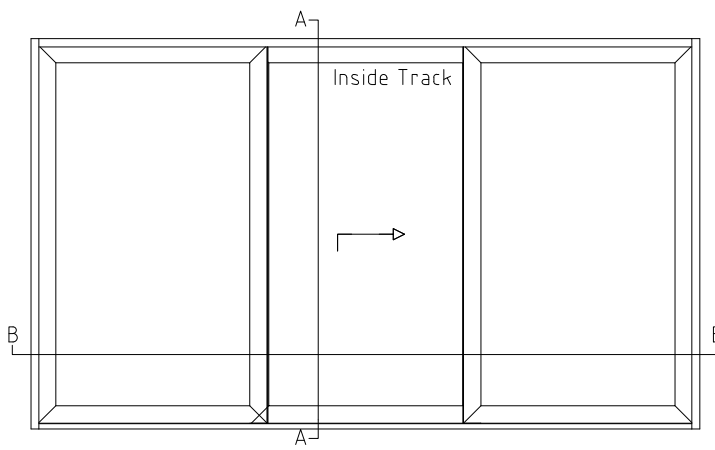




SECTION A-A

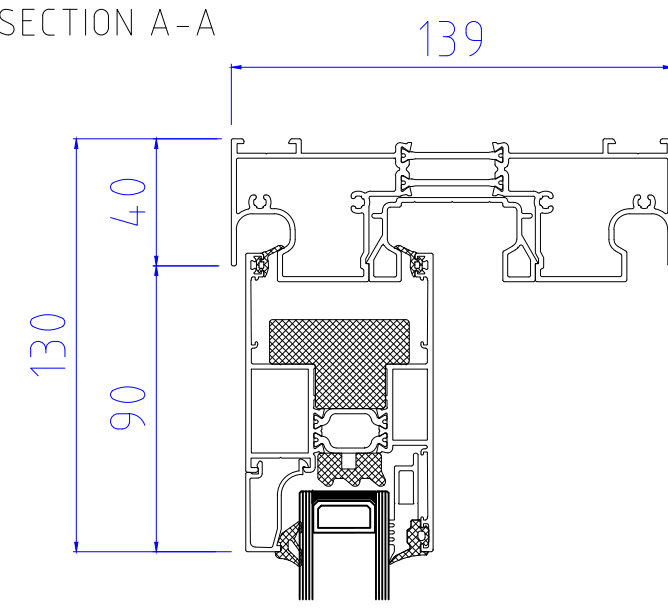



SECTION C-C

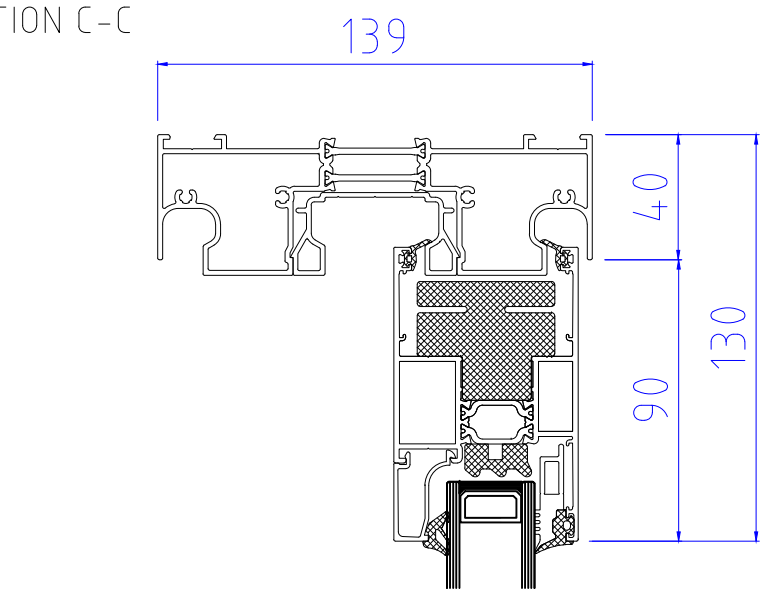

TRICKLE VENT ADD-ON SECTION  
(If Required)

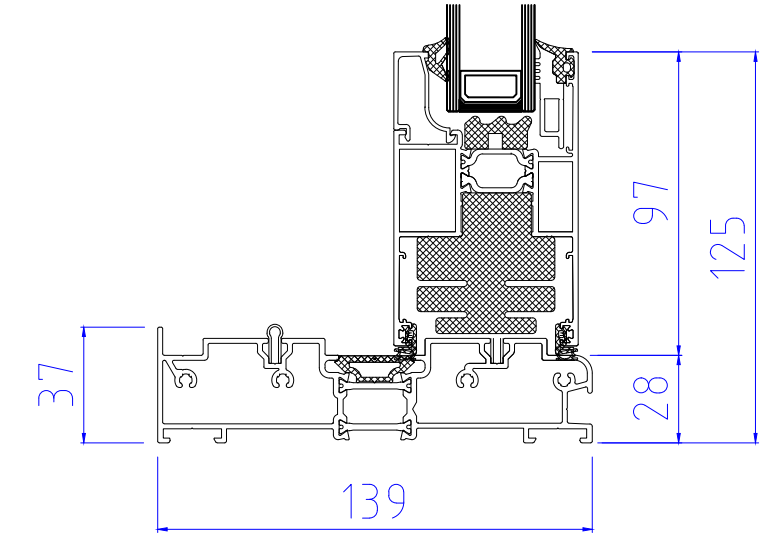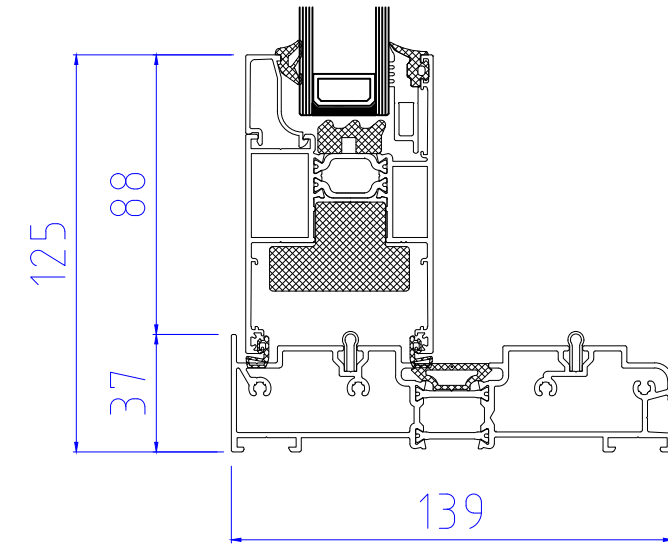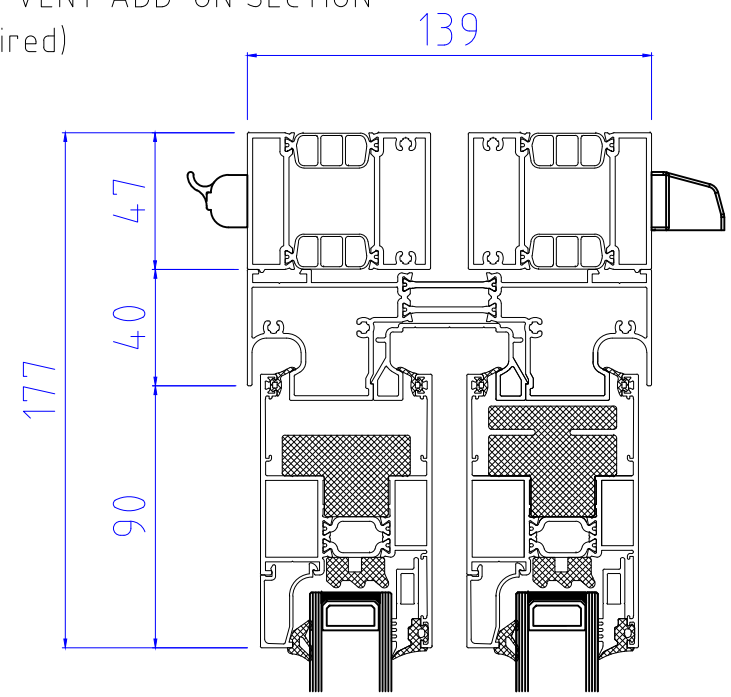

SECTION B-B





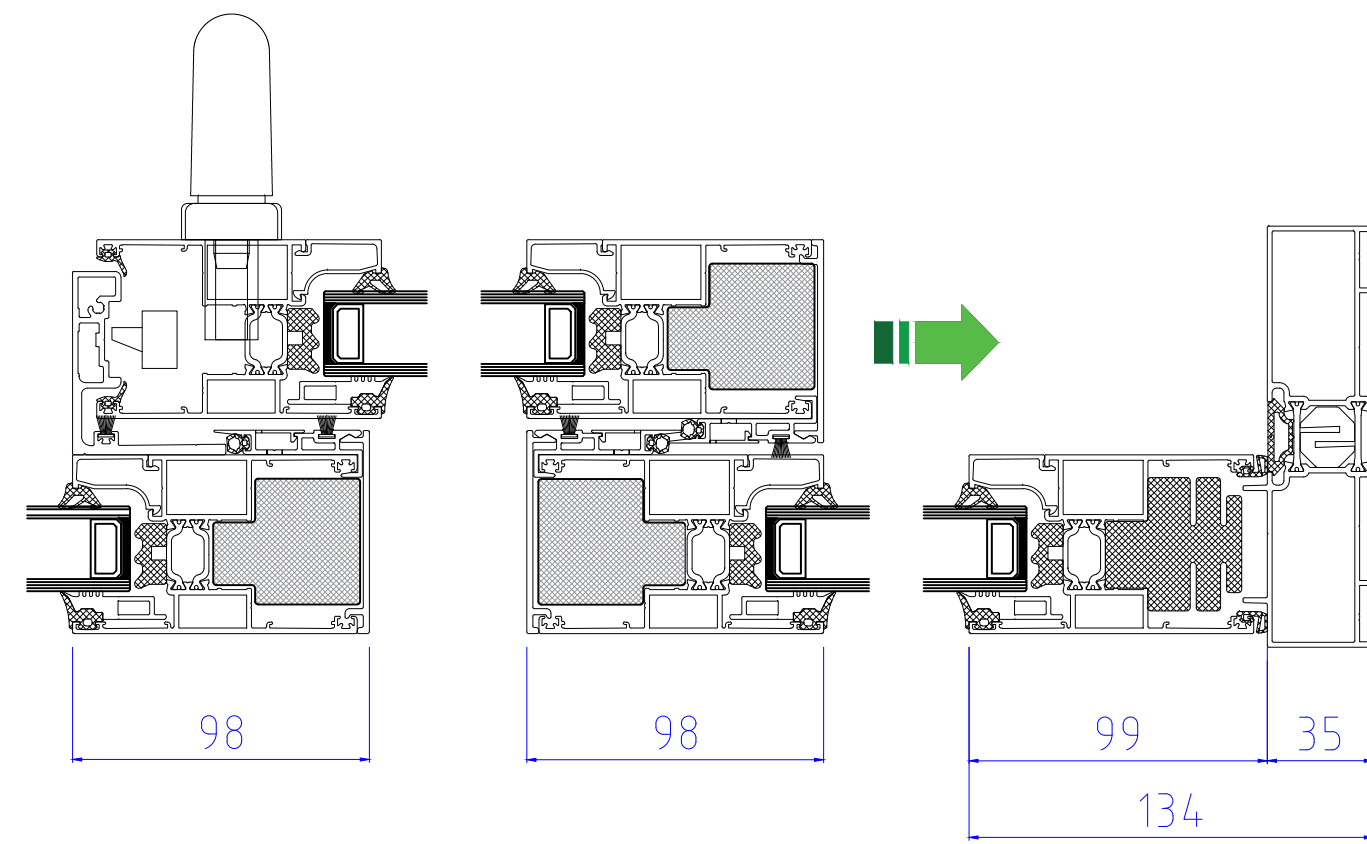
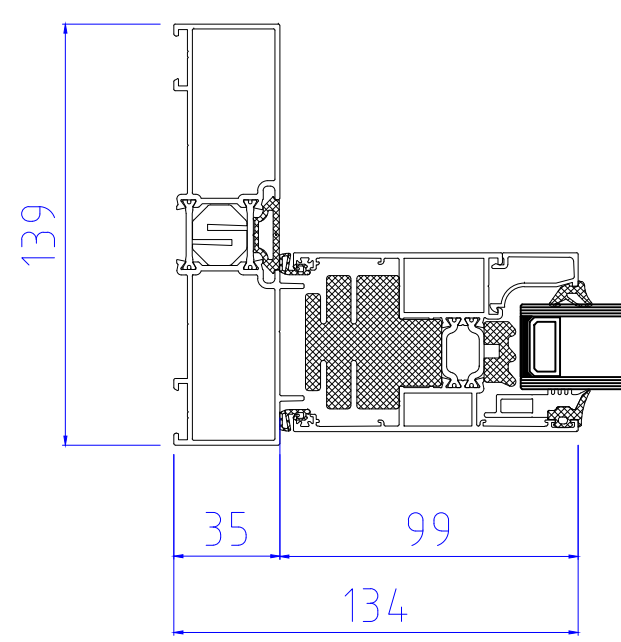


Reynaers CP130LS Lift/Slide Door  
2 Track System / OX0




www.exetertradealuminium.co.uk  
sales@exetertradealuminium.co.uk


01392 537070 06-10-22

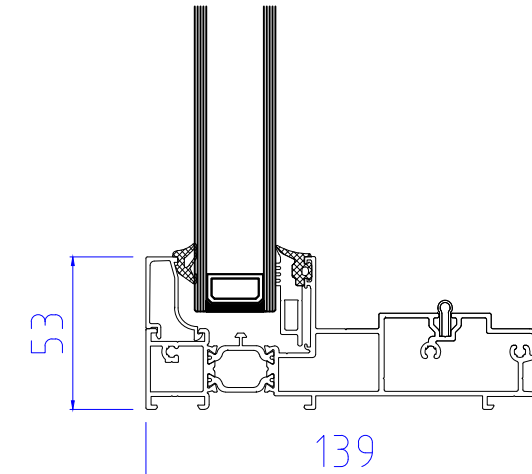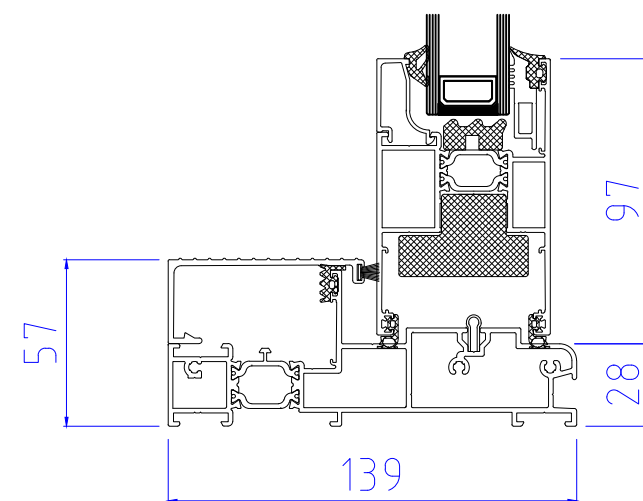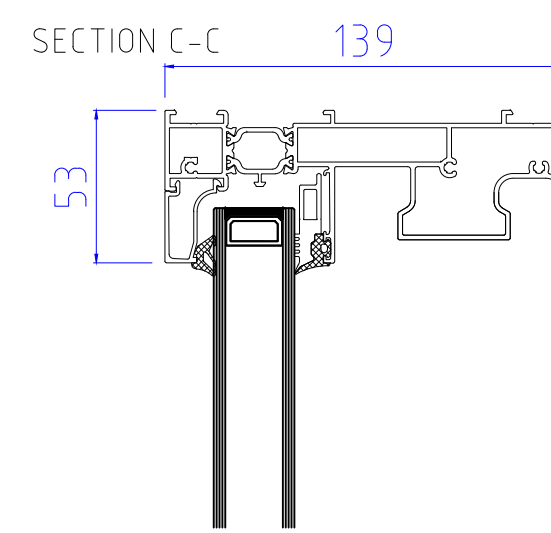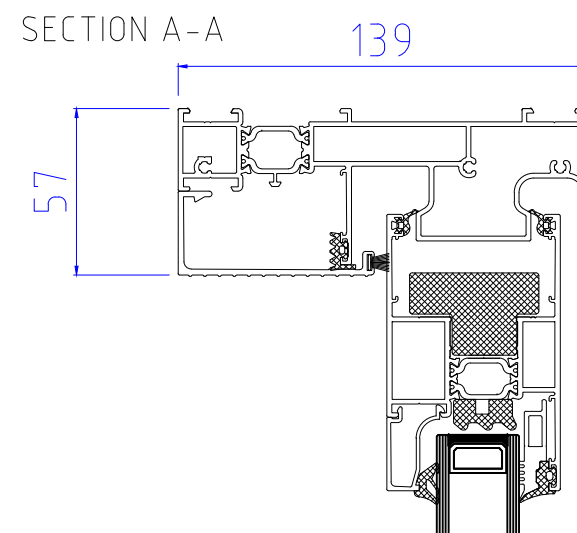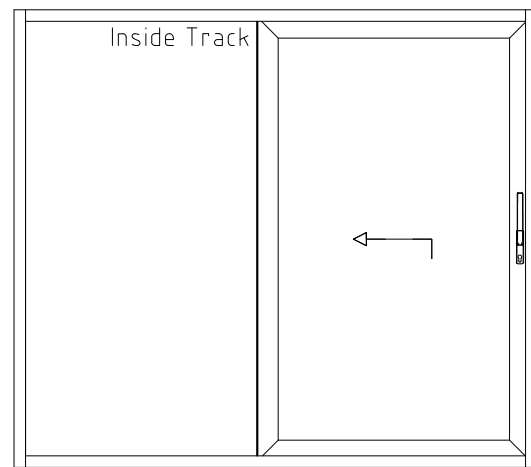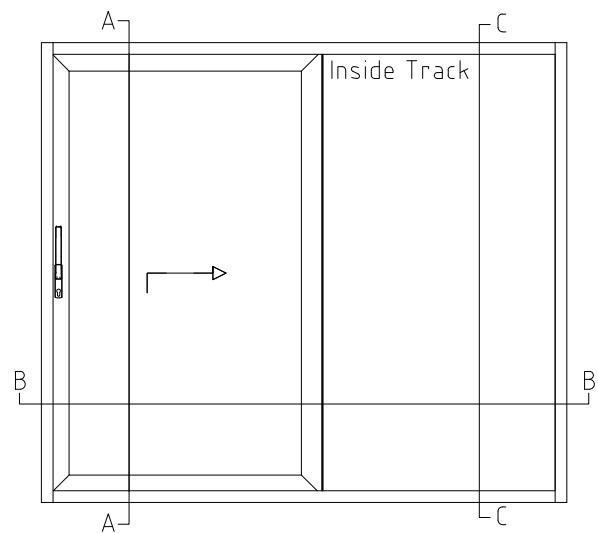

SECTION B-B

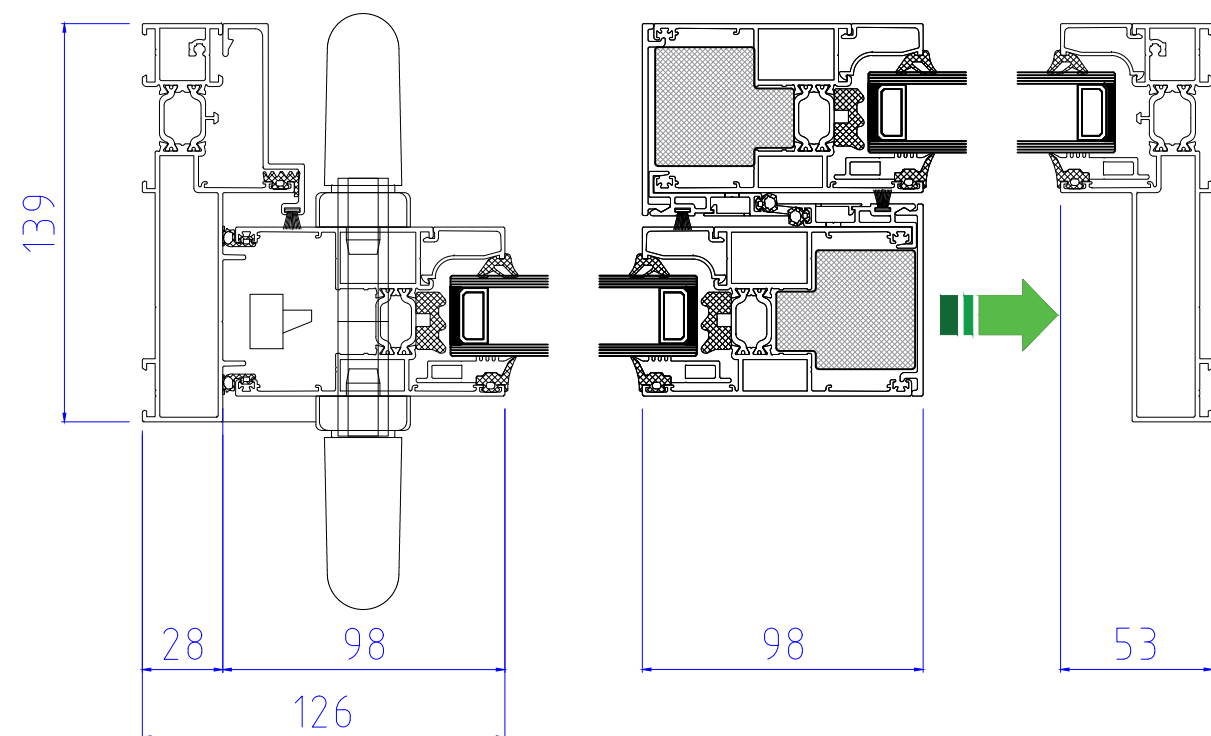

TRICKLE VENT ADD-ON SECTION  
(If Required)


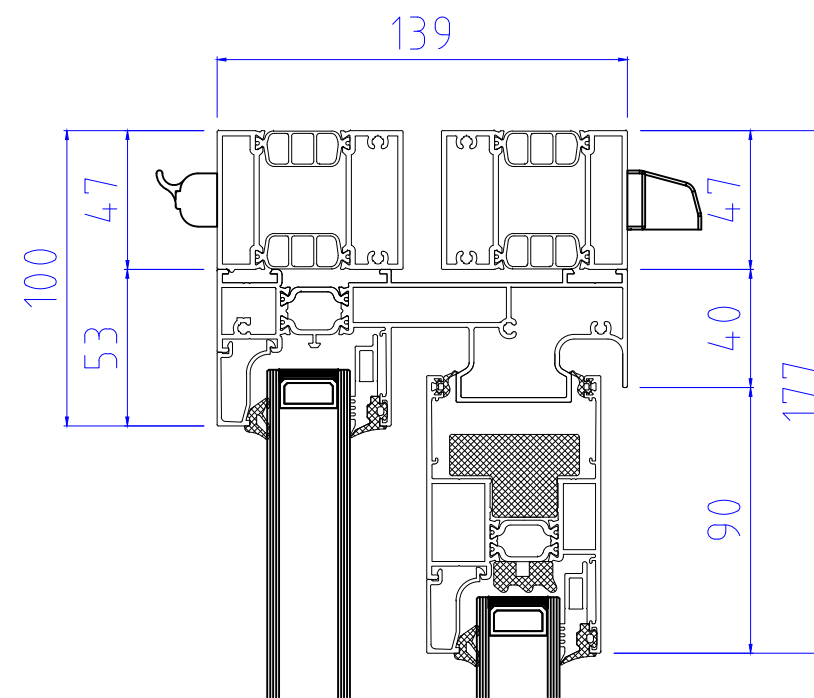


Reynaers CP130LS Lift/Slide Door  
2 Track Monorail / OX X0




[www.exetertradealuminium.co.uk](http://www.exetertradealuminium.co.uk)  
[sales@exetertradealuminium.co.uk](mailto:sales@exetertradealuminium.co.uk)


01392 537070 | 06-10-22

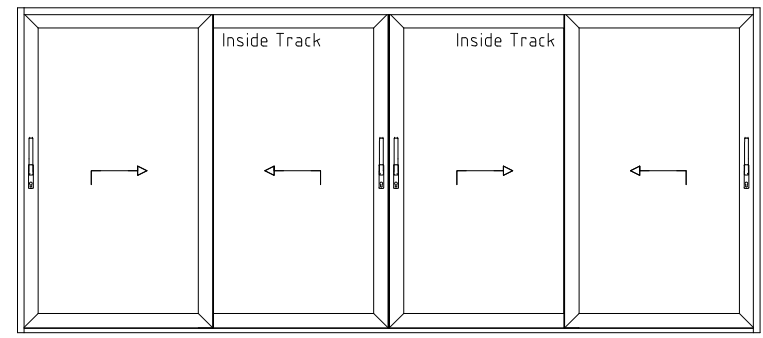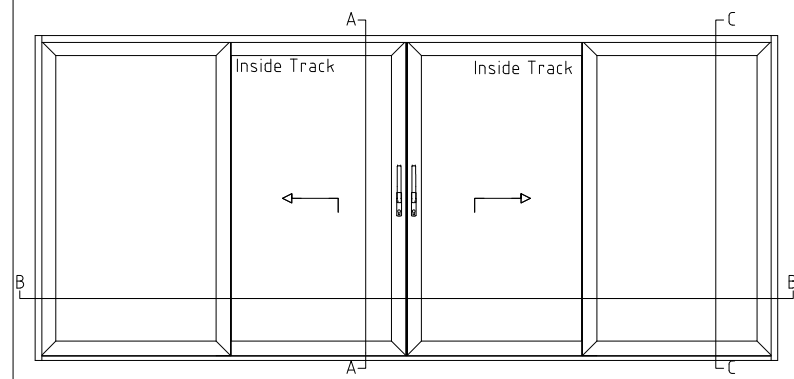





SECTION A-A

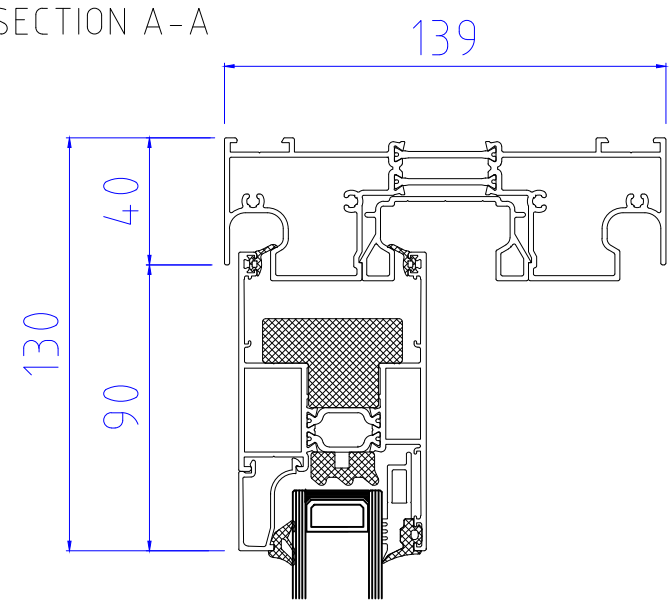

SECTION C-C

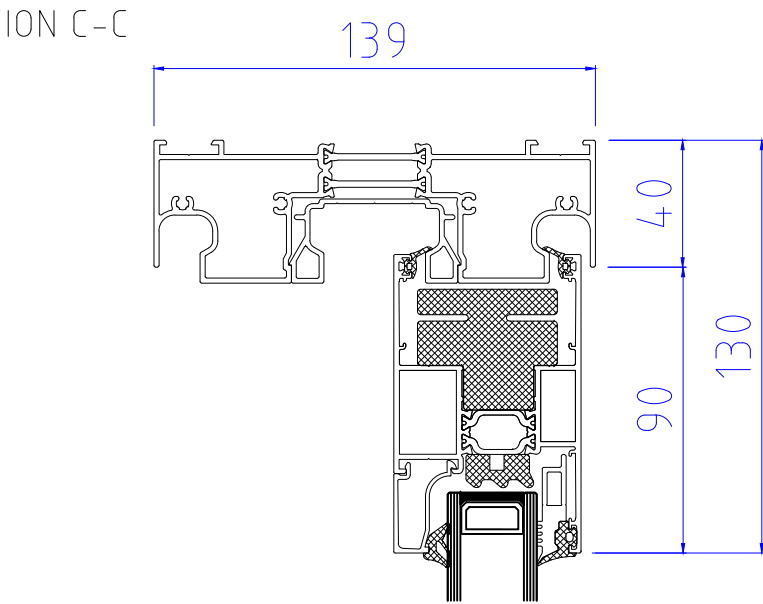

TRICKLE VENT ADD-ON SECTION  
(If Required)


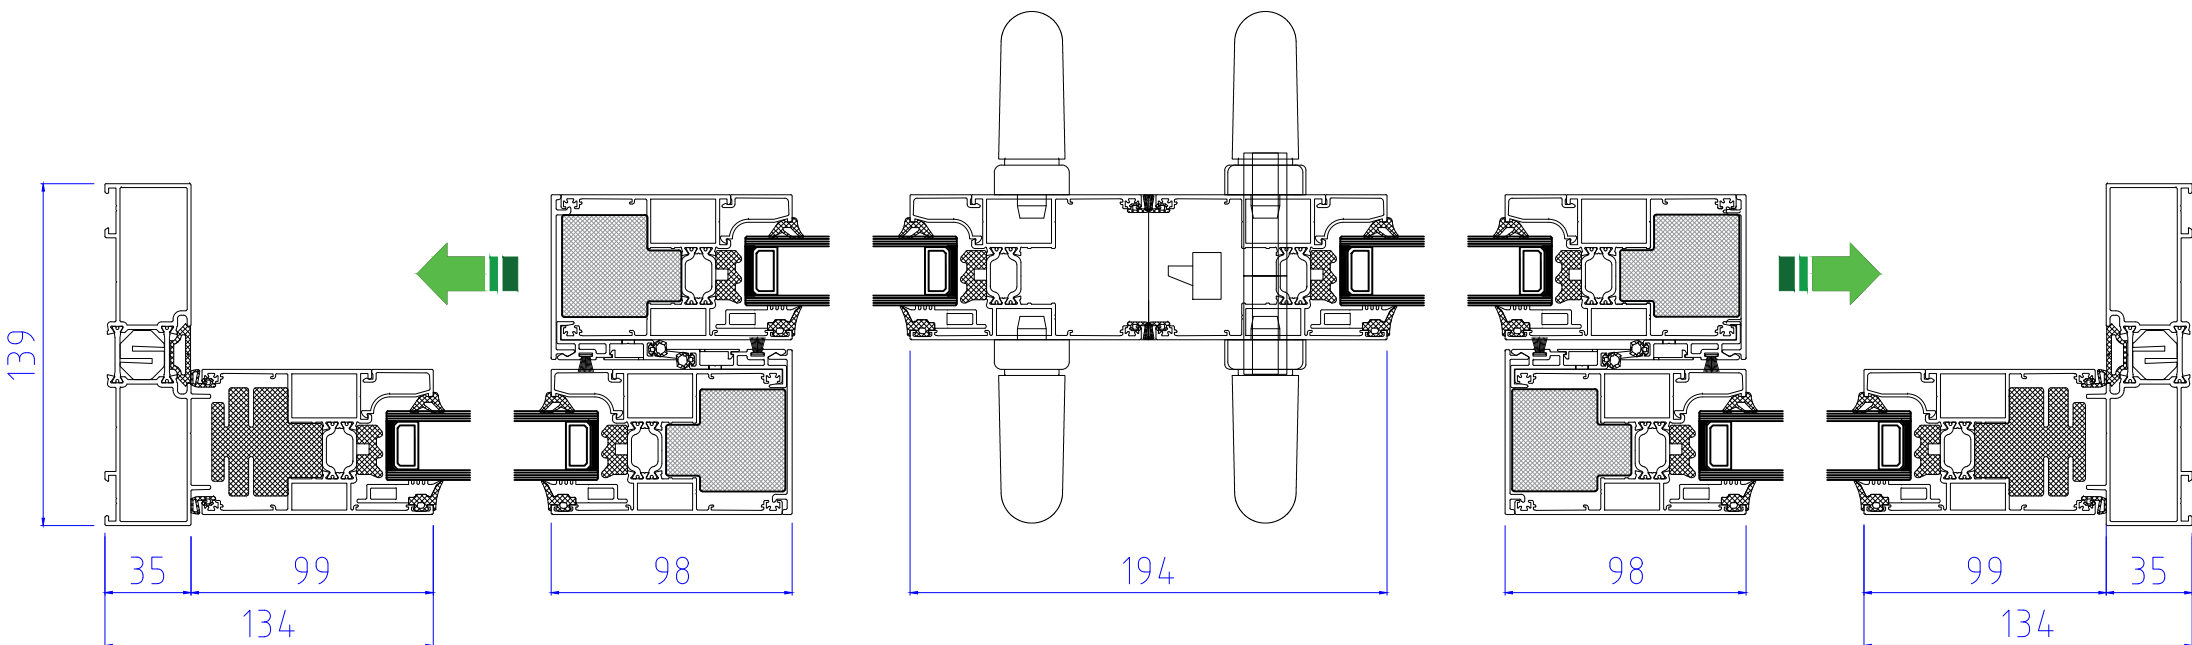
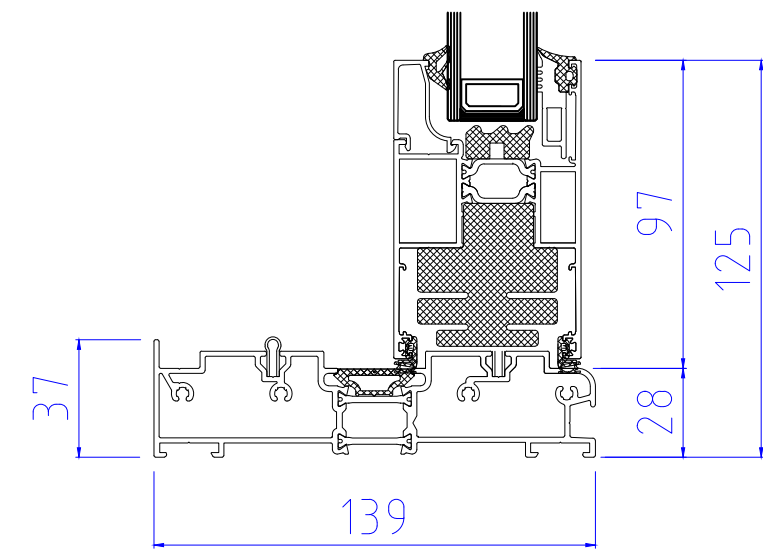
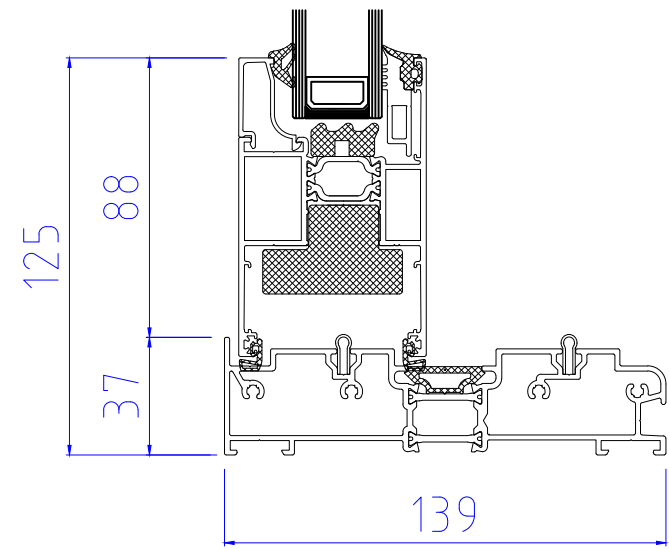
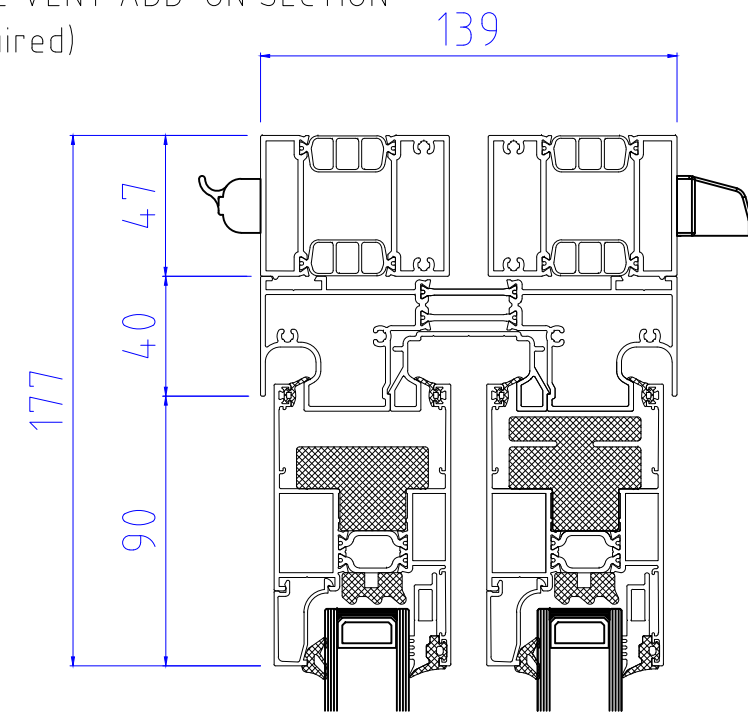


Reynaers CP130LS Lift/Slide Door  
2 Track System / OXX0 XXXX




www.exetertradealuminium.co.uk  
sales@exetertradealuminium.co.uk

01392 537070 | 06-10-22

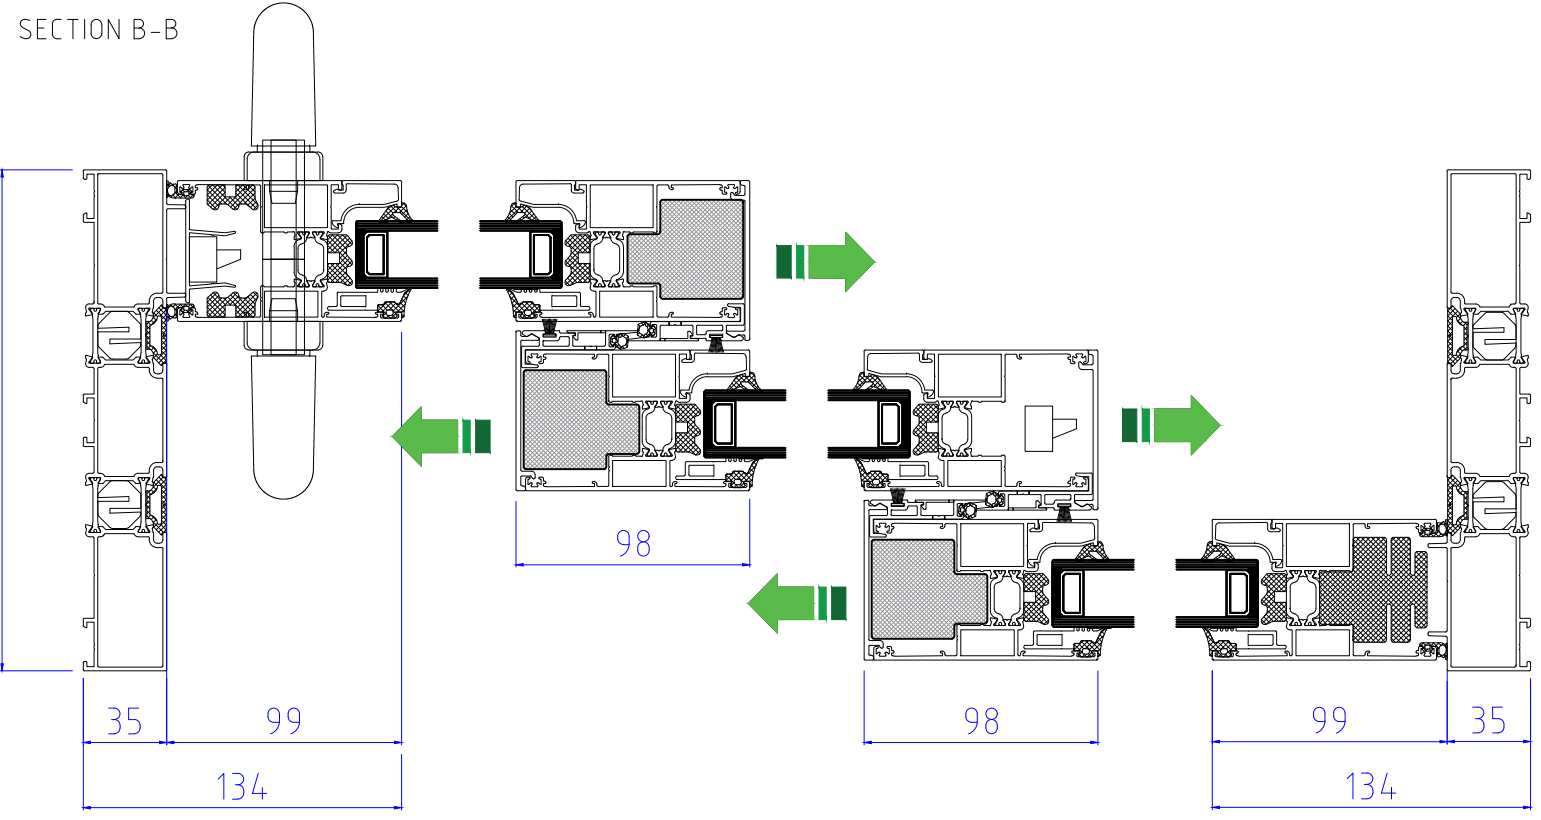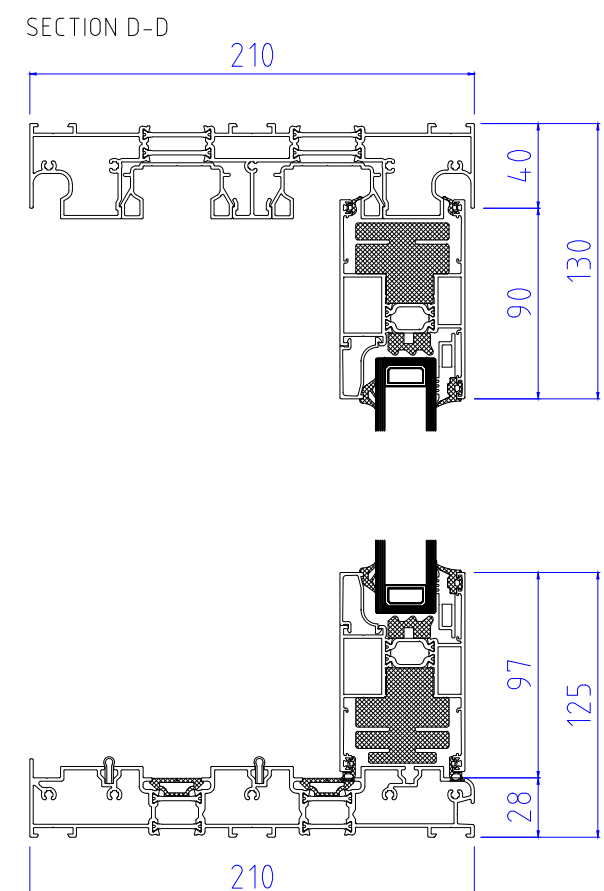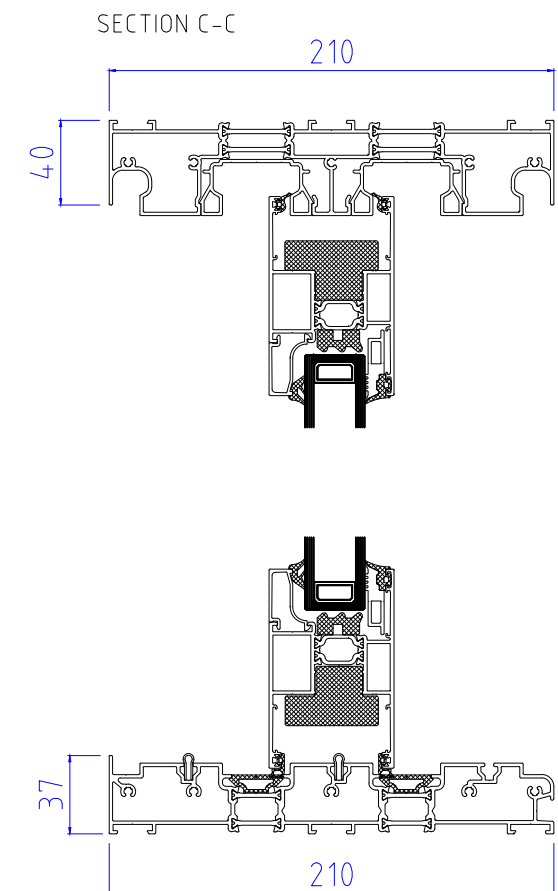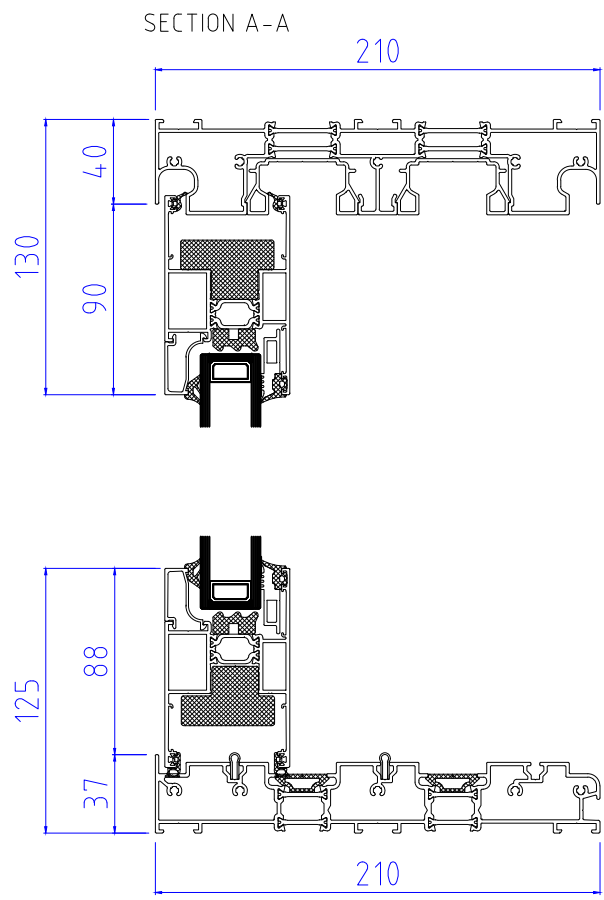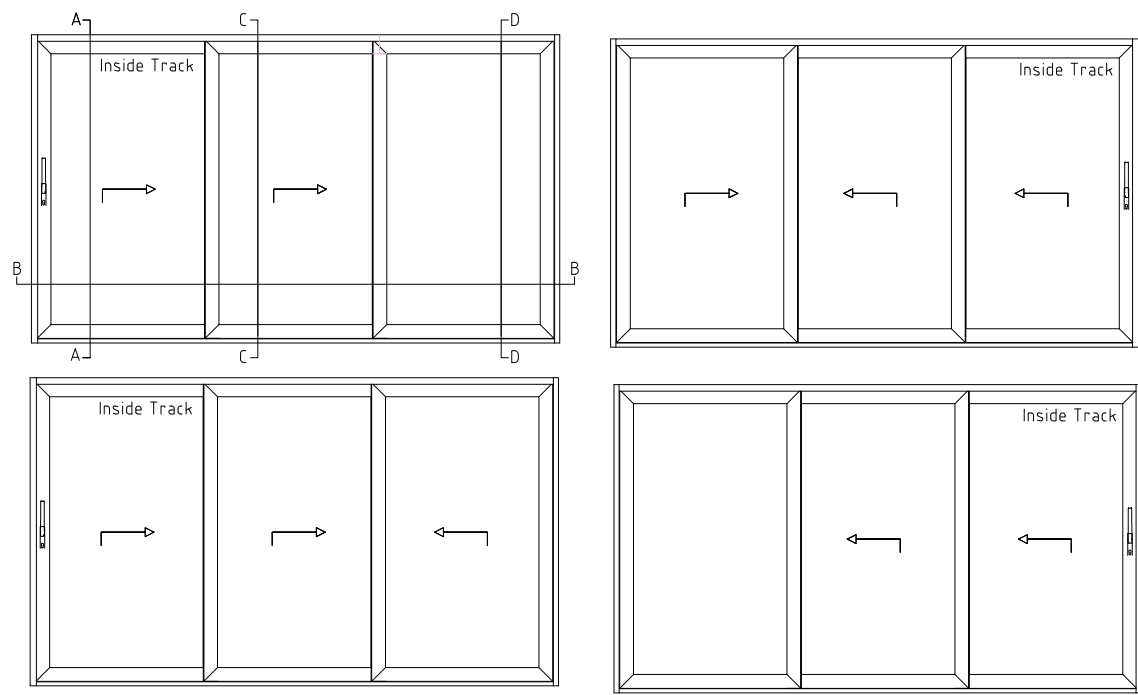




TRICKLE VENT ADD-ON SECTION  
(If Required)

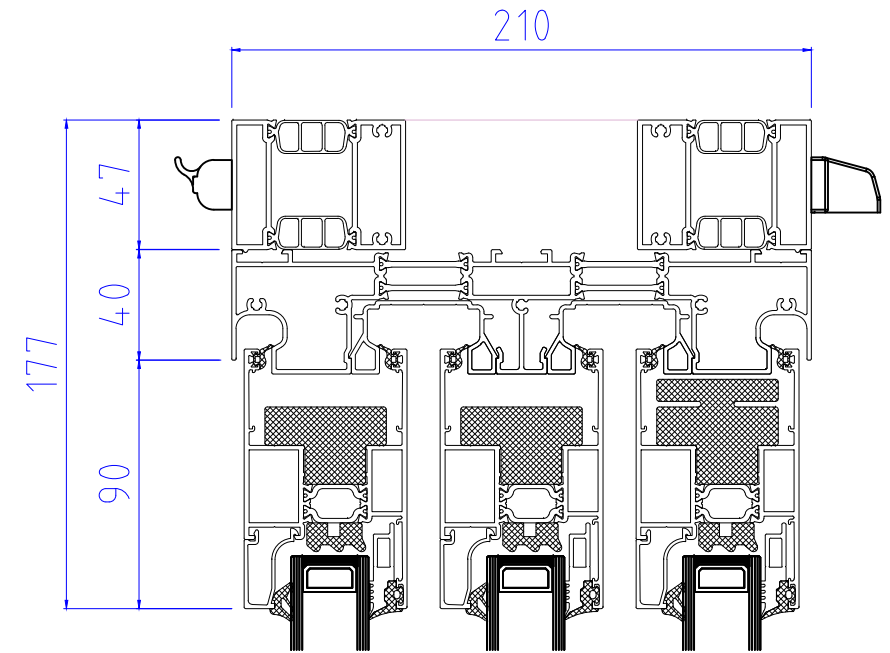





Reynaers CP130LS Lift/Slide Door  
3 Track System / OXX XXO XXX

www.exetertradealuminium.co.uk  
sales@exetertradealuminium.co.uk

01392 537070 | 06-10-22

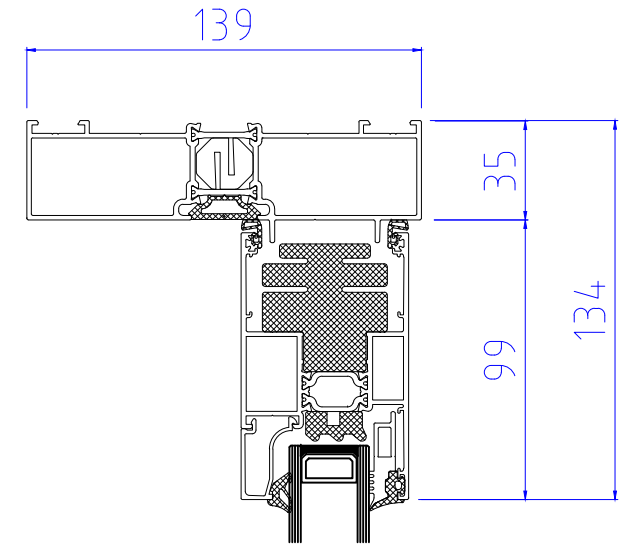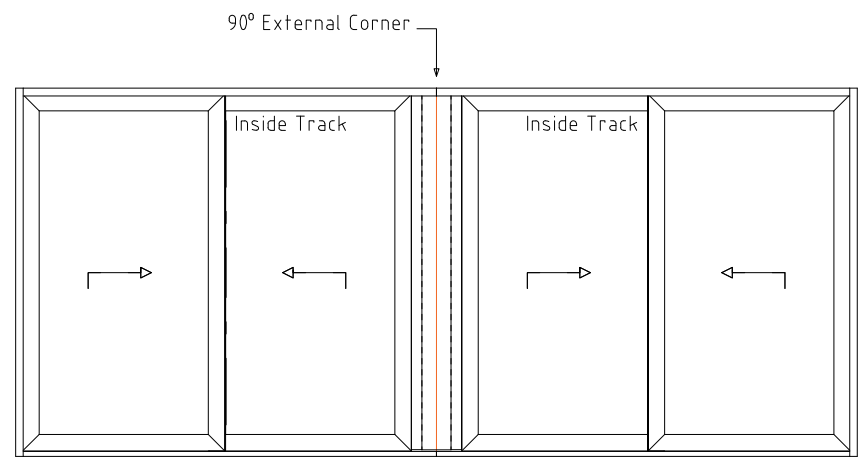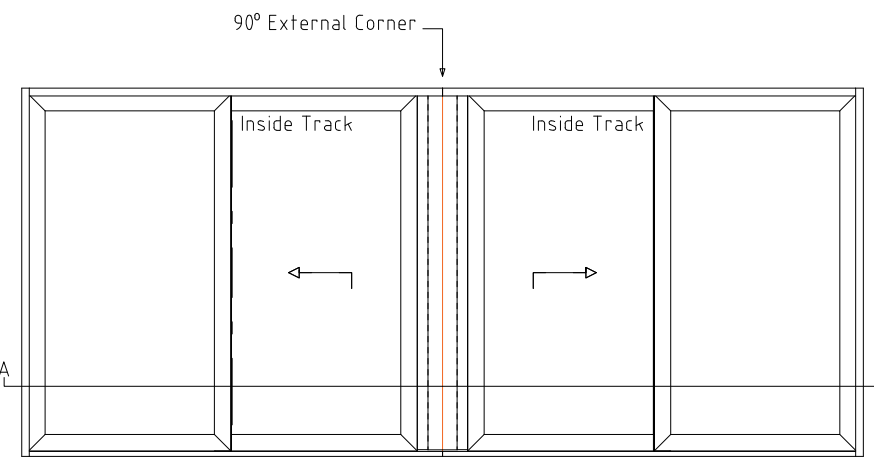


NOTE:  
To prevent the handles clashing in the corner, they are moved along to the adjacent meeting stile internally - no external handles or locking

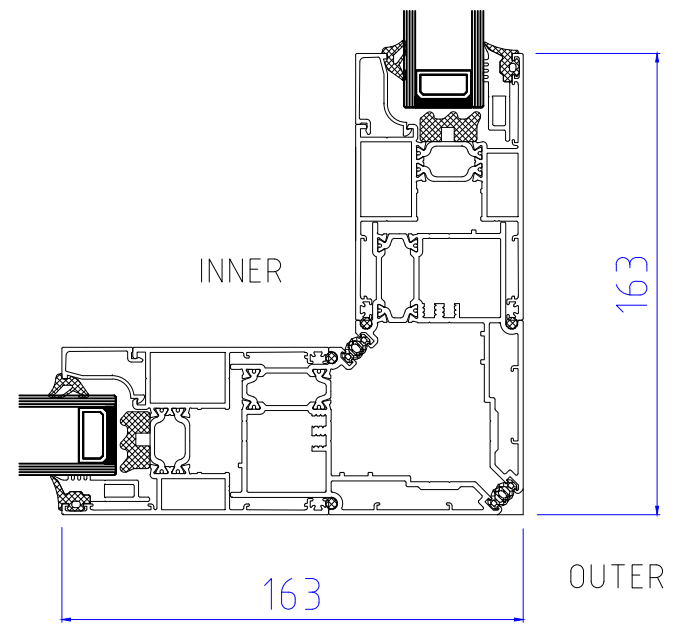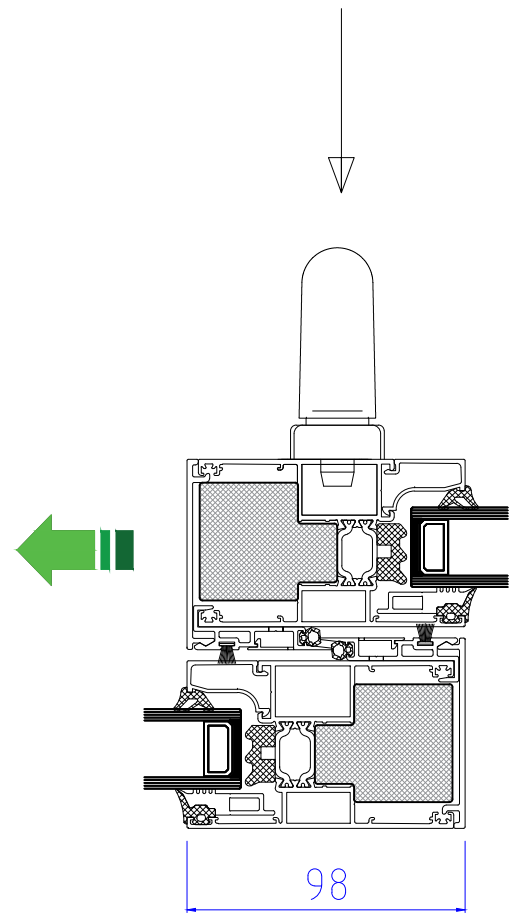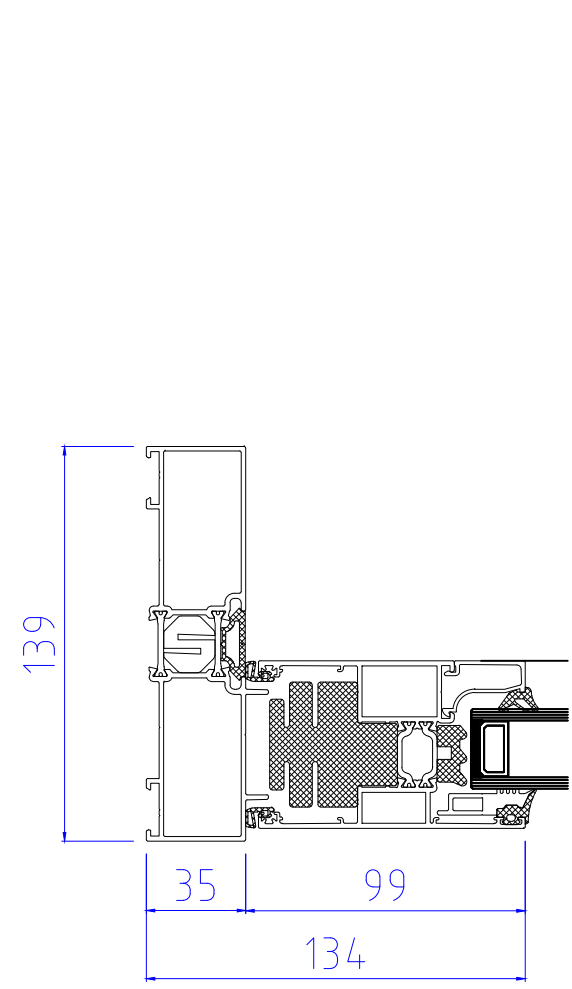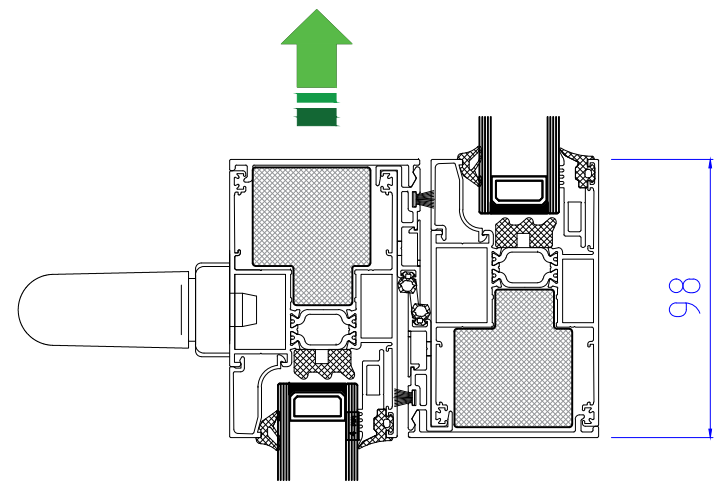




SECTION A-A

Reynaers CP130LS Lift/Slide Door	
2 Track Corner Door / Outer Corner	
	
www.exetertradealuminium.co.uk	
sales@exetertradealuminium.co.uk	
01392 537070	06-10-22

INSIDE TRACK

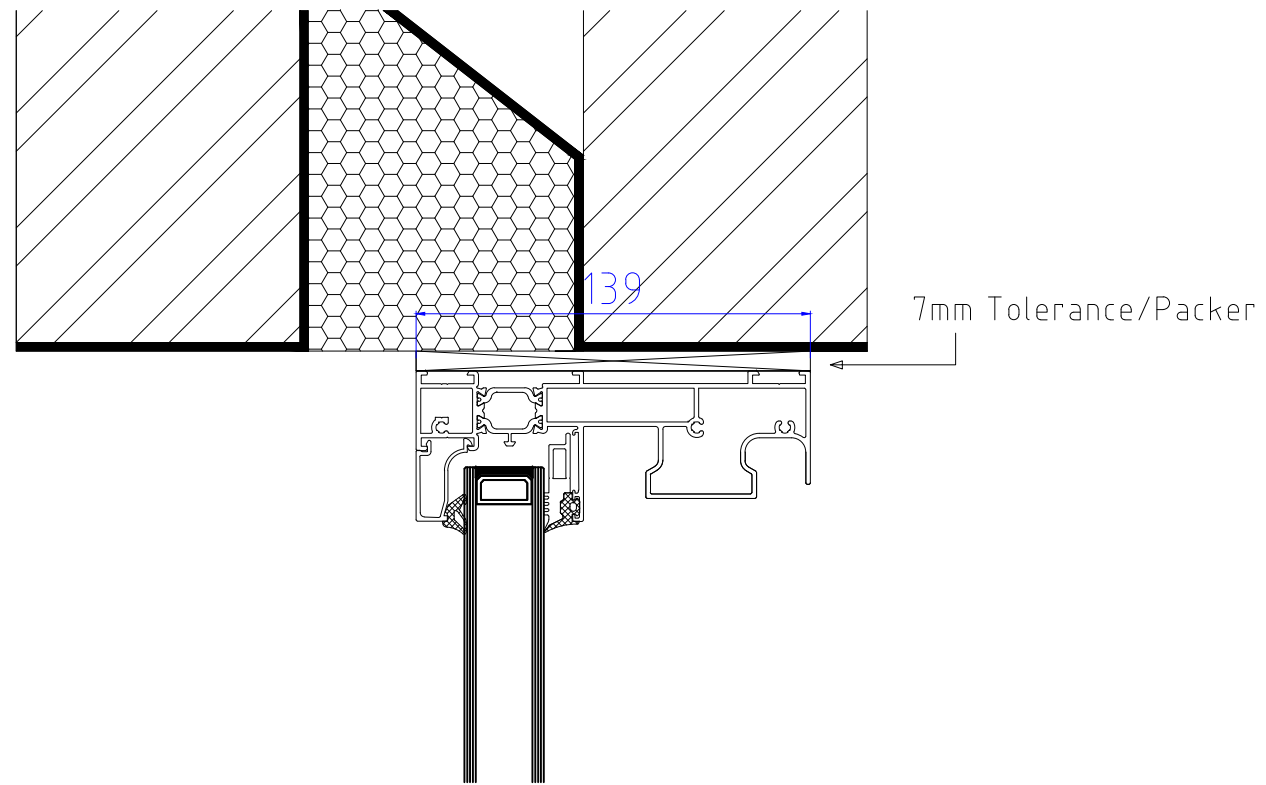

OUTSIDE TRACK

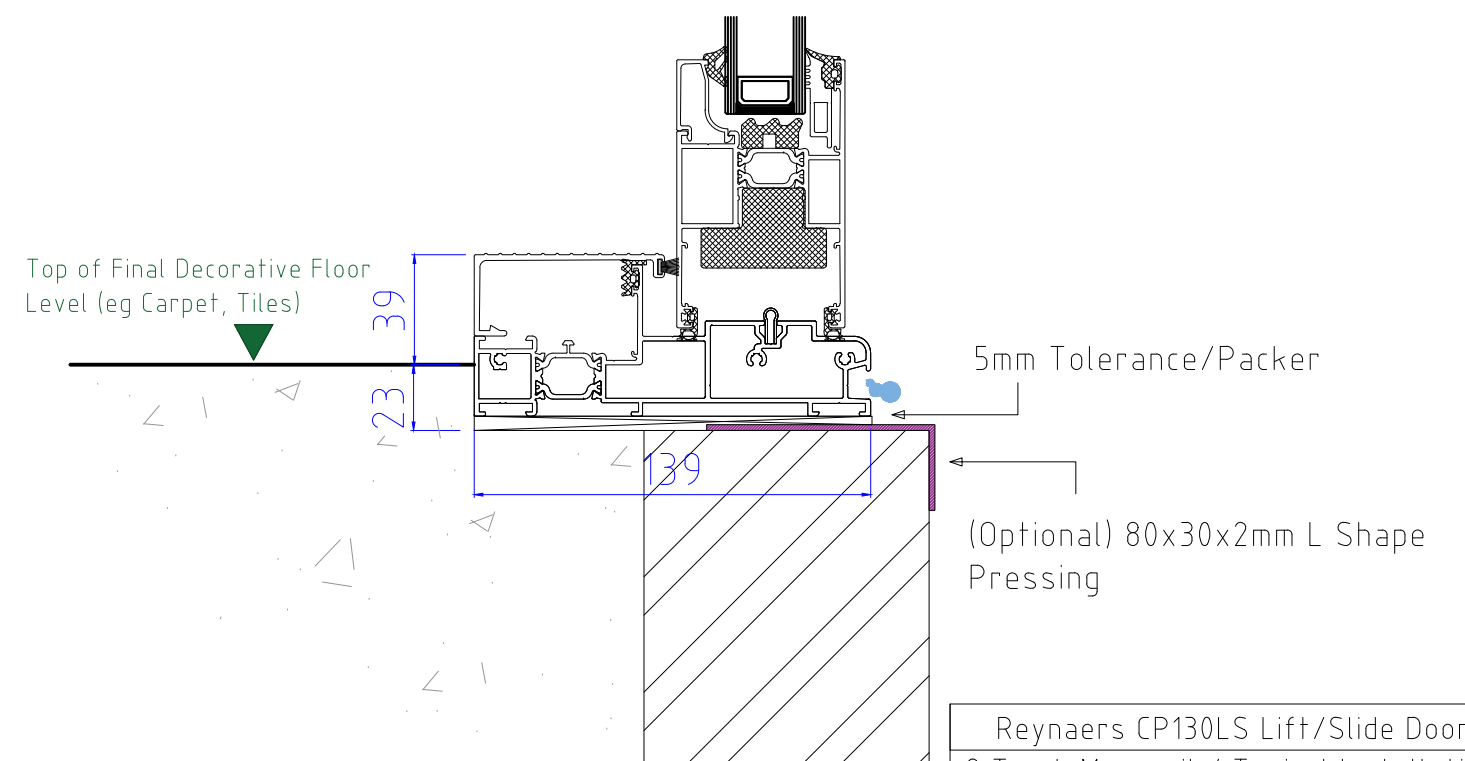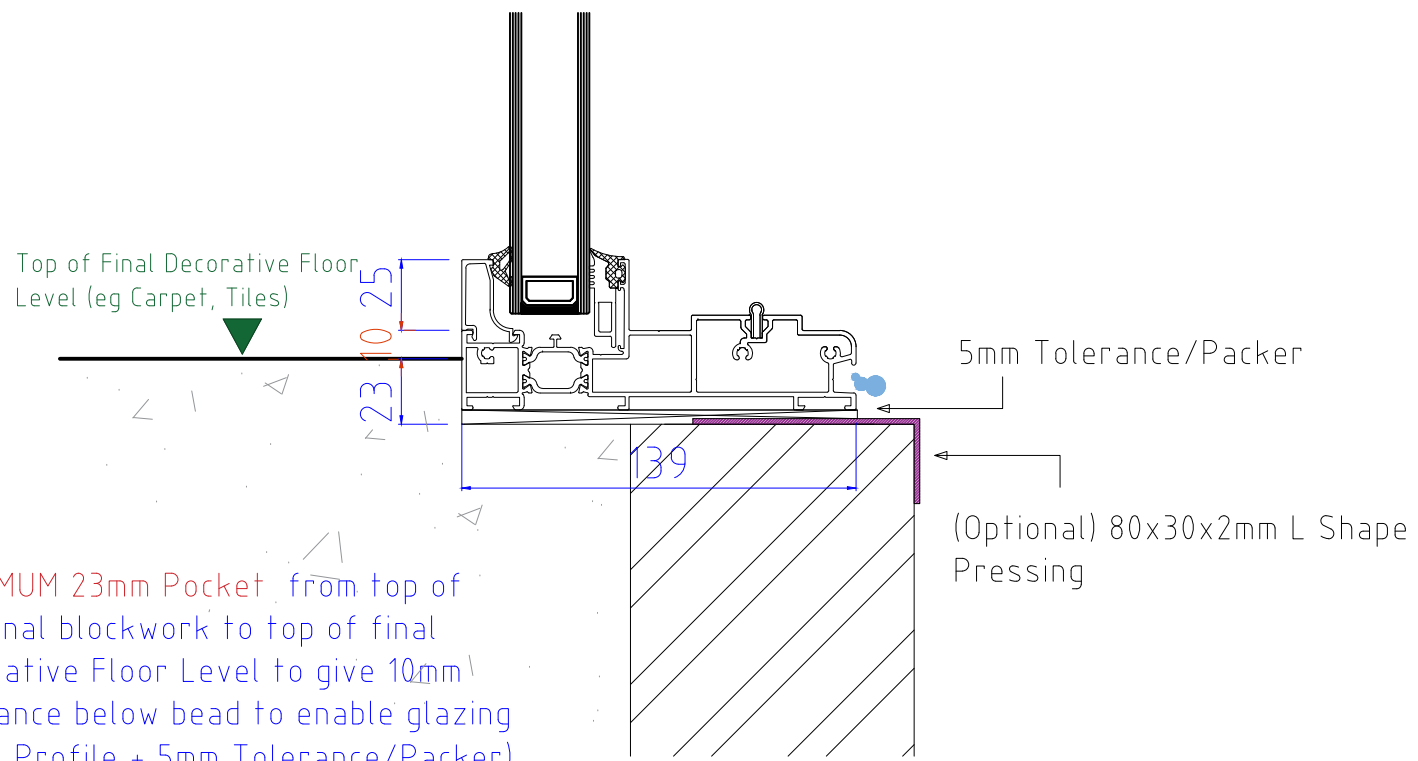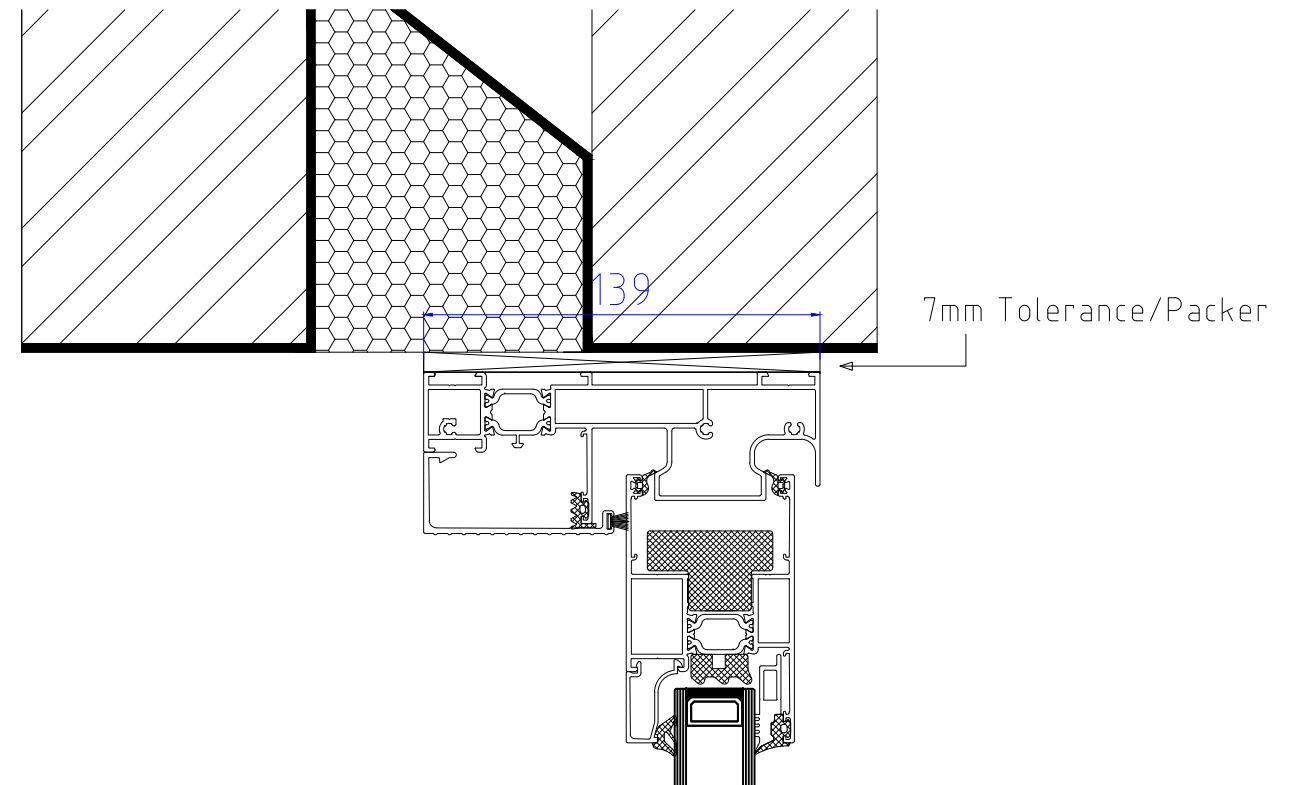

Reynaers CP130LS Lift/Slide Door  
2 Track Monorail / Typical Installation





www.exetertradealuminium.co.uk  
sales@exetertradealuminium.co.uk

01392 537070

06-10-22



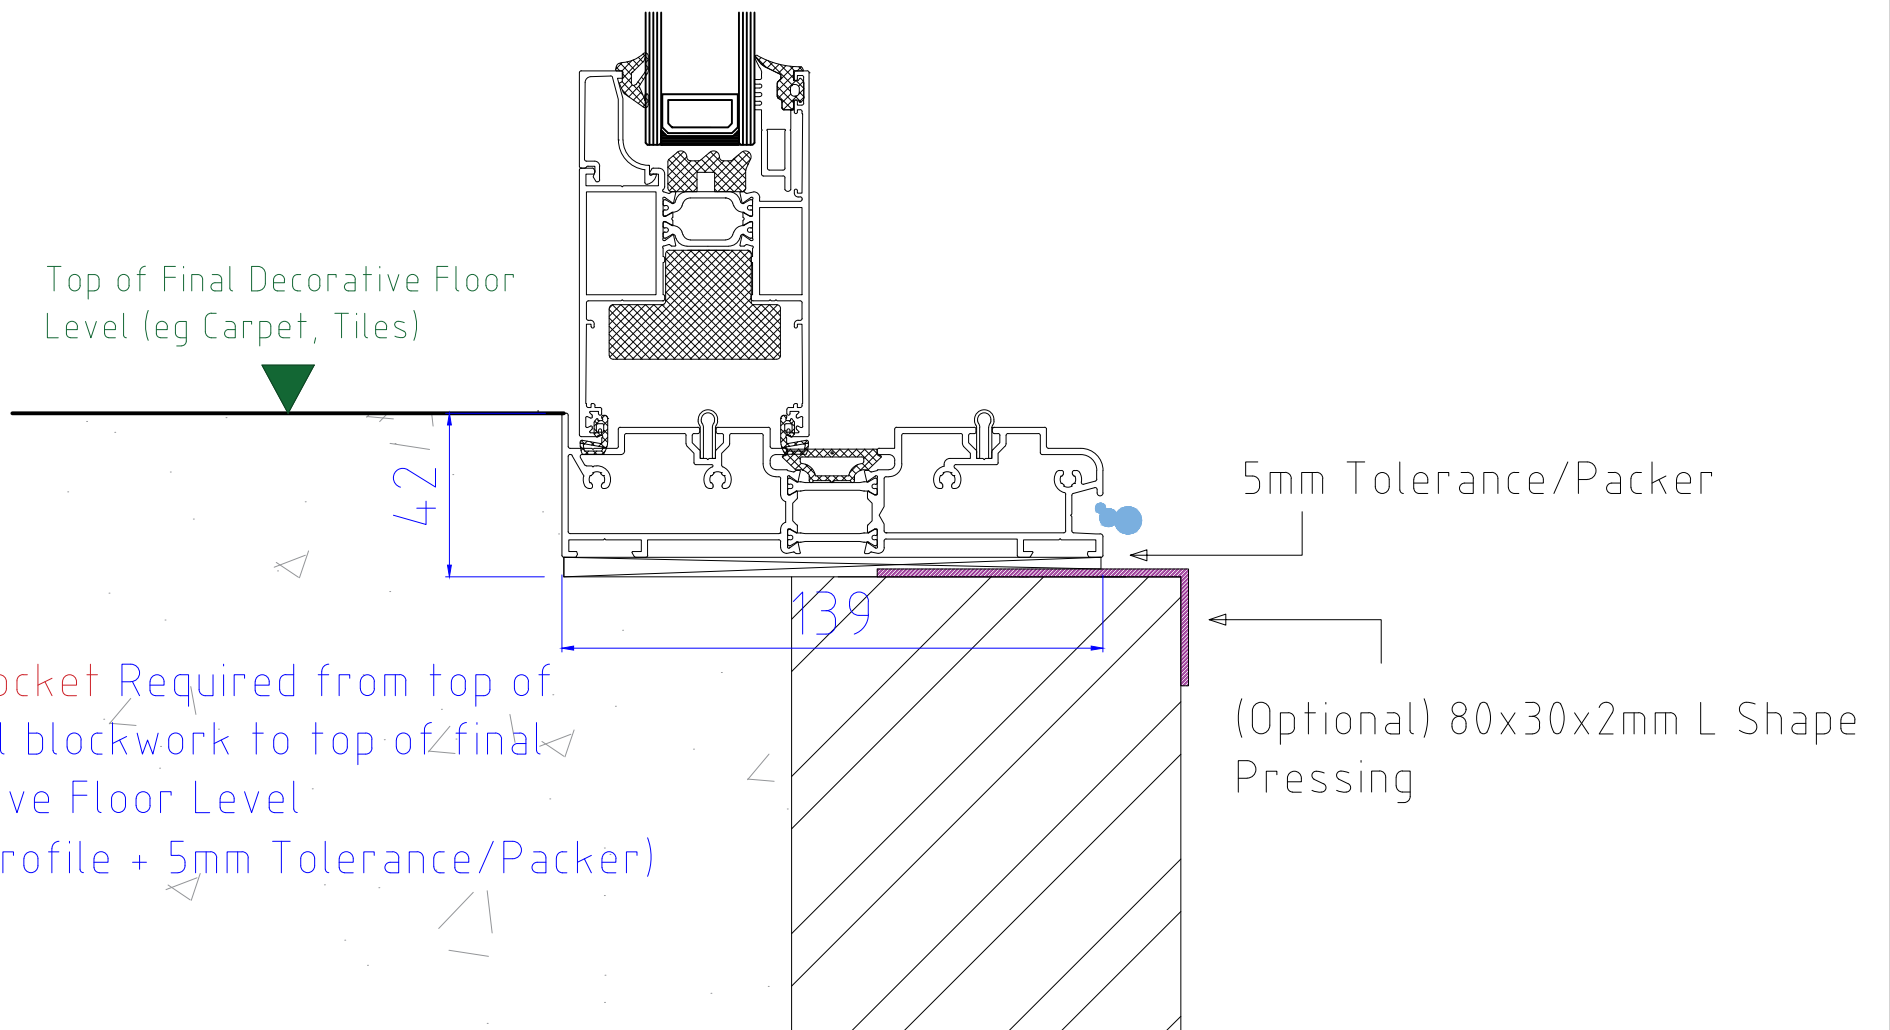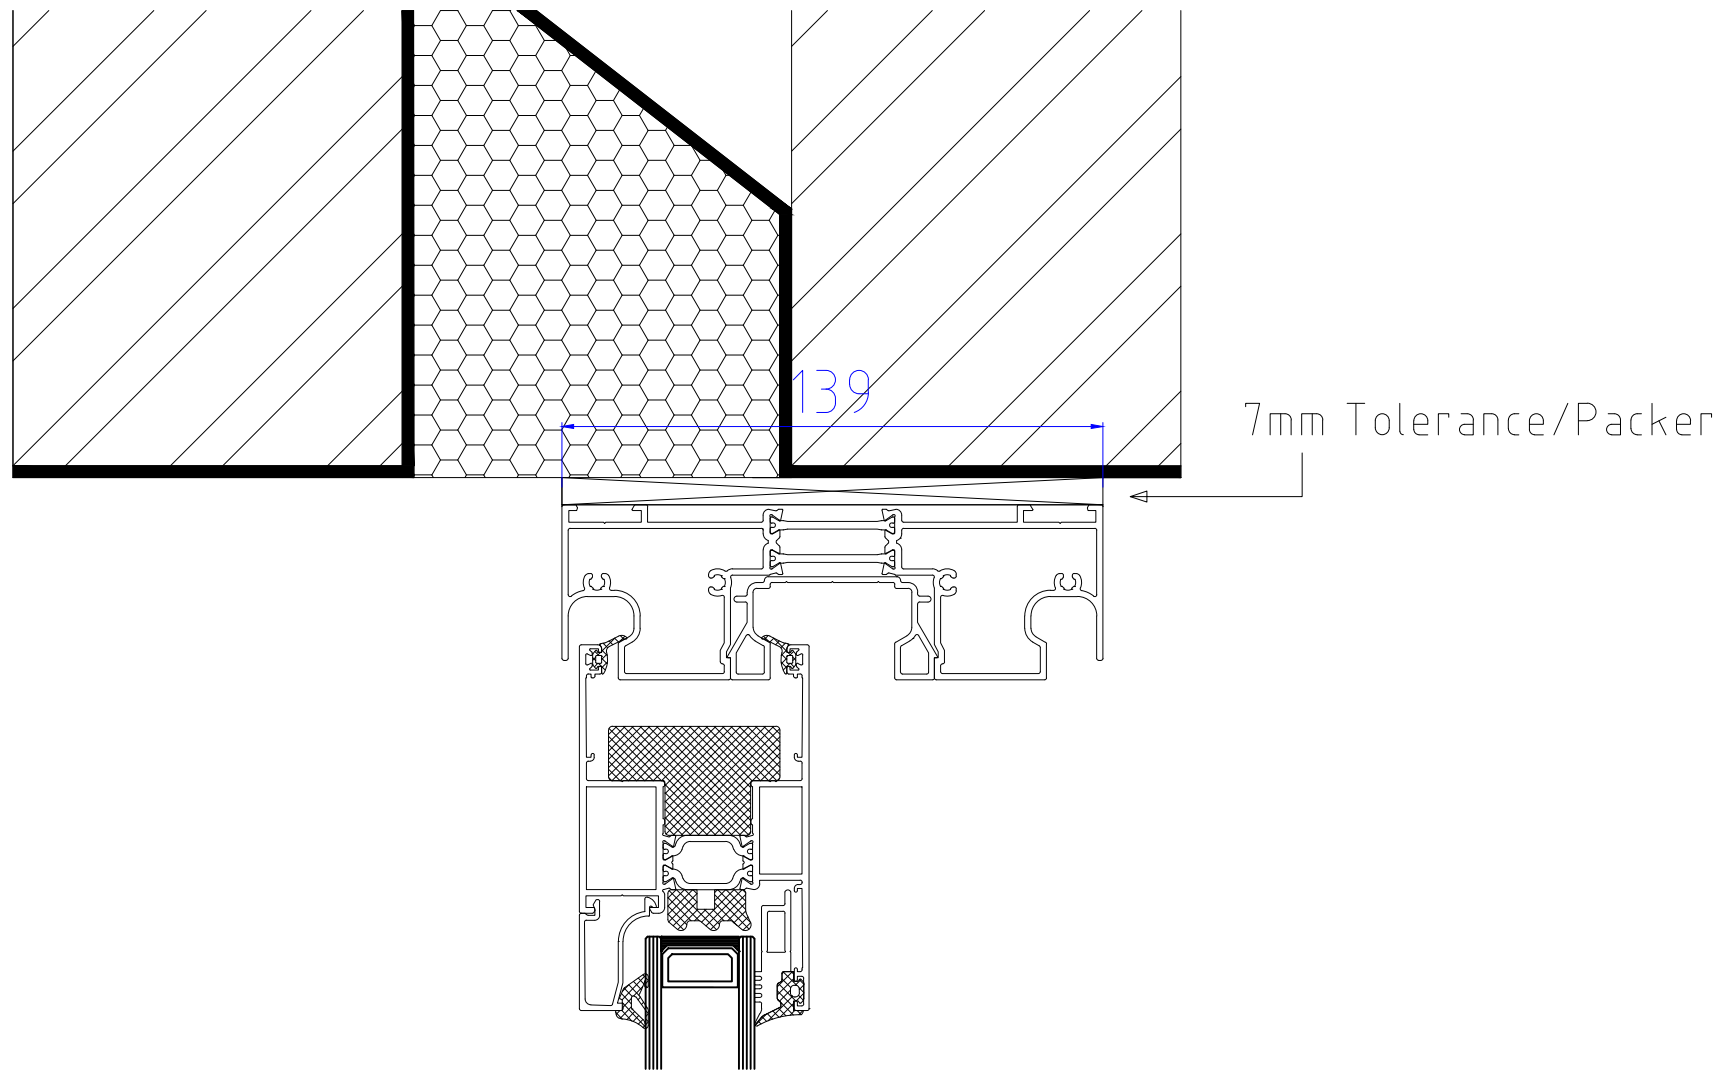



Reynaers CP130LS Lift/Slide Door  
2 Track System / Typical Installation





[www.exetertradealuminium.co.uk](http://www.exetertradealuminium.co.uk)  
[sales@exetertradealuminium.co.uk](mailto:sales@exetertradealuminium.co.uk)

01392 537070


06-10-22

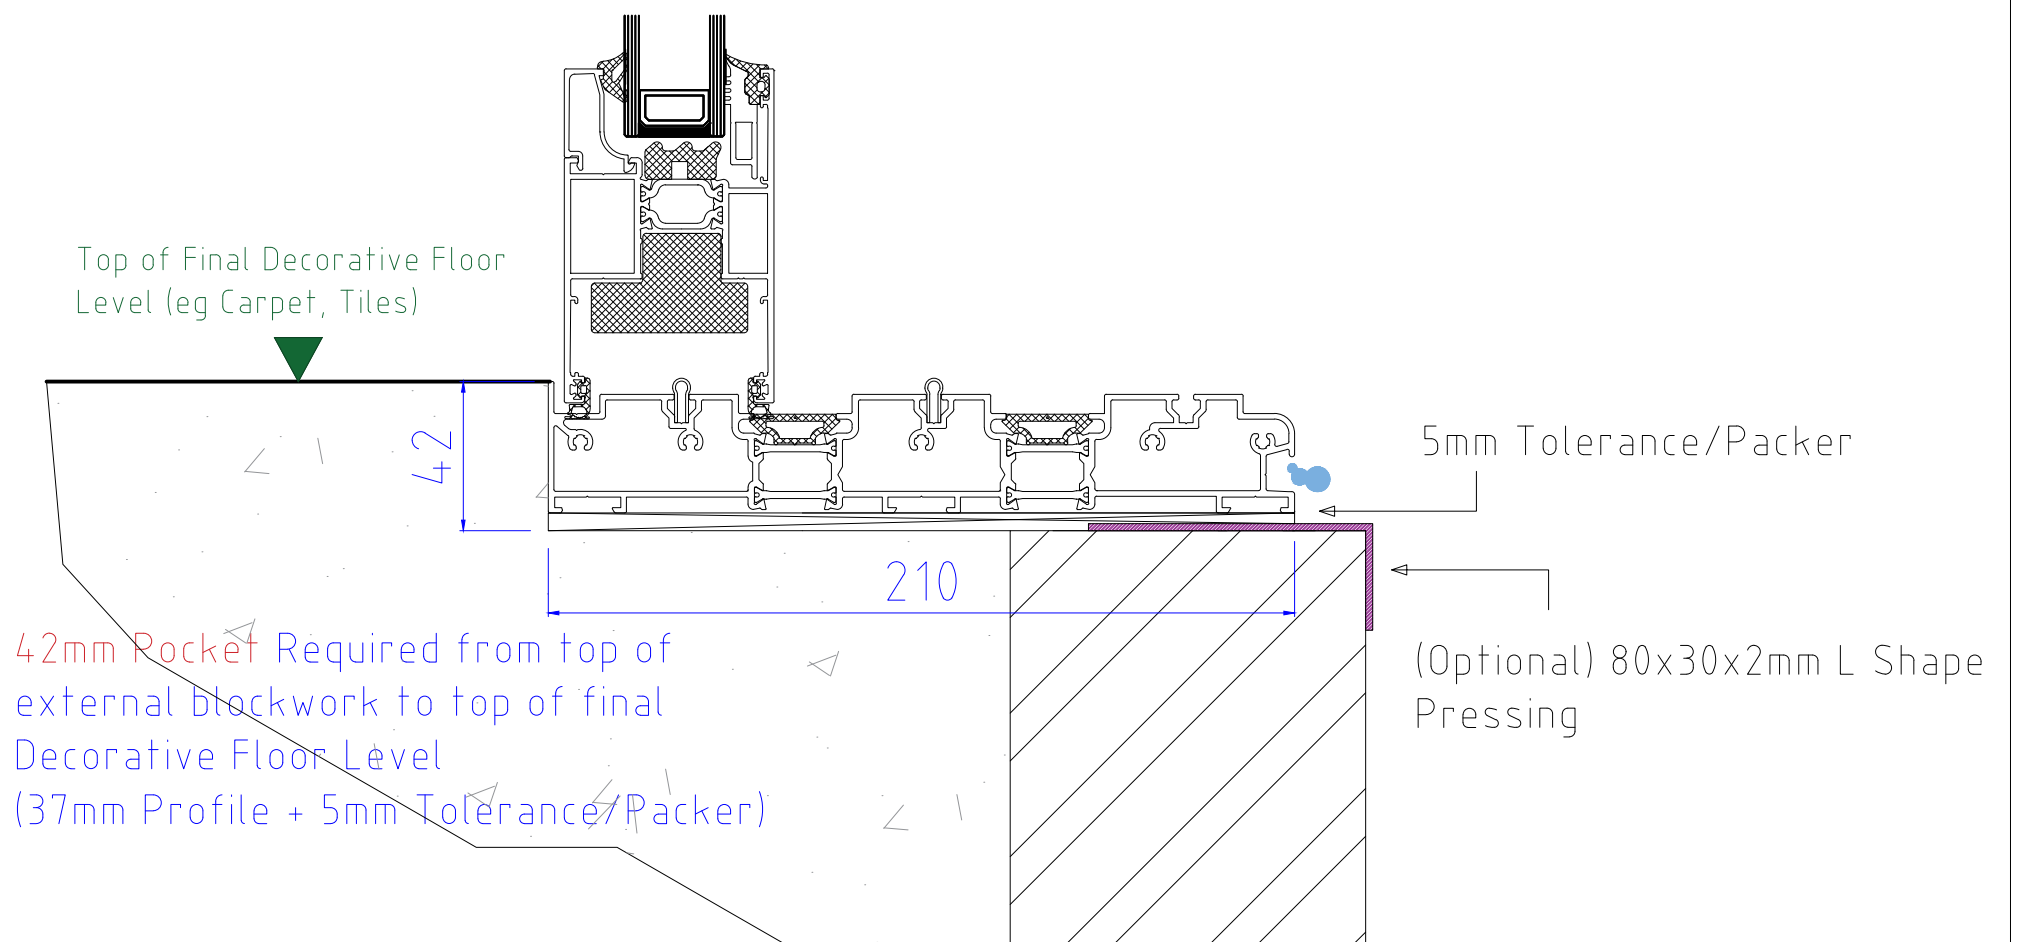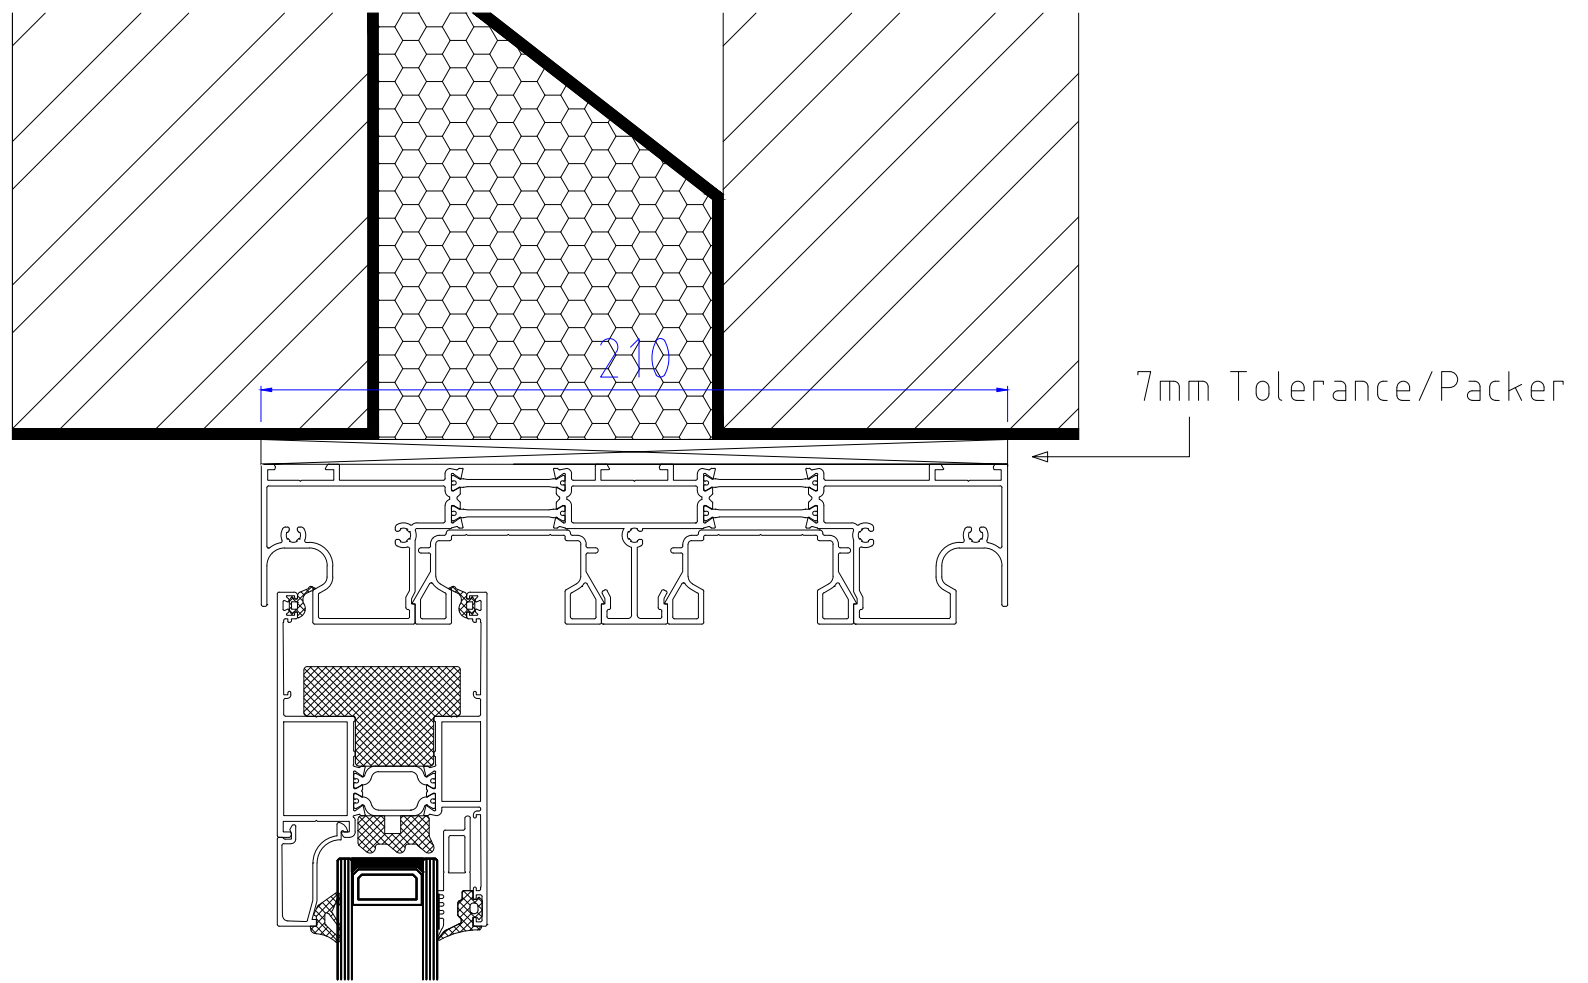


Reynaers CP130LS Lift/Slide Door	
3 Track System / Typical Installation	
	
www.exetertradealuminium.co.uk	
sales@exetertradealuminium.co.uk	
01392 537070	06-10-22

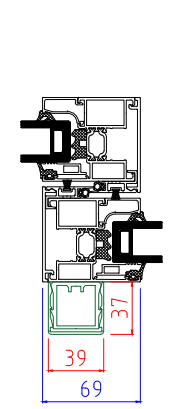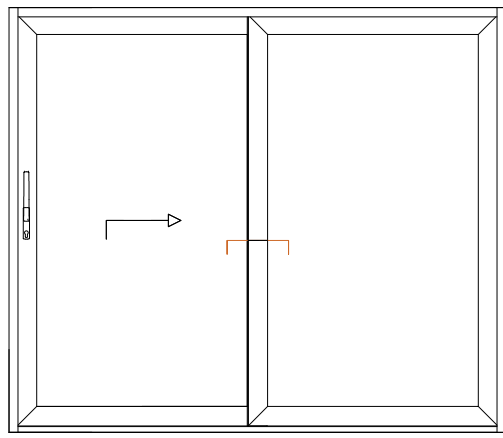


69mm Interlock  
39 x 37mm Externally  
|IXX: 86.35

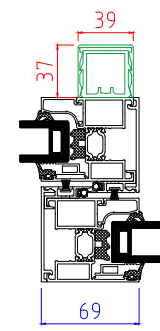


69mm Interlock  
39 x 37mm Internally  
|IXX: 86.35

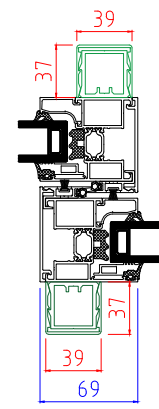


69mm Interlock  
39 x 37mm Externally & Internally  
|IXX: 116.20

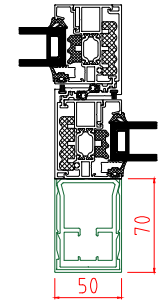

50mm Interlock  
50 x 70mm Externally  
|IXX: 160.90

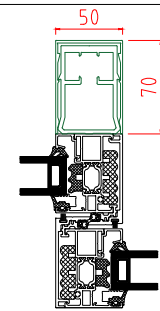


50mm Interlock  
50 x 70mm Internally  
|IXX: 160.90

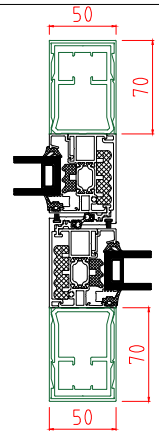


50mm Interlock  
50 x 70mm Internally & Externally  
|IXX: 257.50


CP130LS Interlock Options

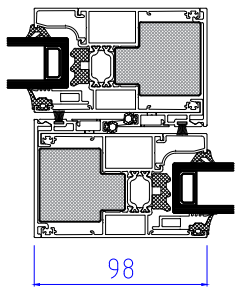

|IXX: 63.46

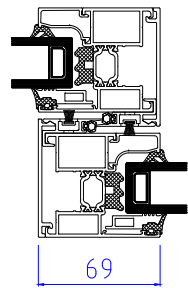

|IXX: 48.94

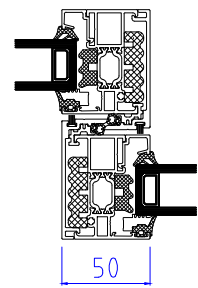


|IXX: 54.00


×× 98mm Interlock must be used on meeting stiles where a handle is mounted  
×× Use of 50mm and 69mm Interlocks dependent on door size/height

CP130LS Reinforcement Options


××Unable to use internal reinforcement where on meeting stiles where a handle is mounted

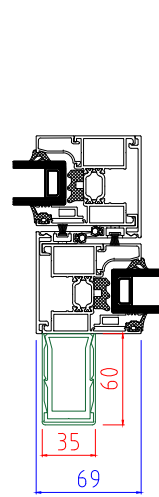



69mm Interlock  
35 x 60mm Externally  
|IXX: 141.77

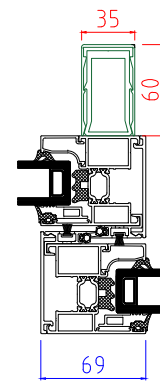


69mm Interlock  
35 x 60mm Internally  
|IXX: 141.77

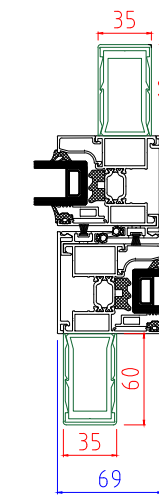


69mm Interlock  
35 x 60mm Externally & Internally  
|IXX: 221.76

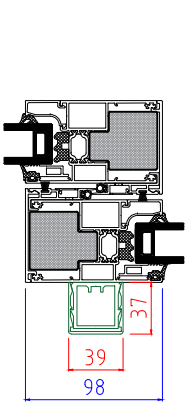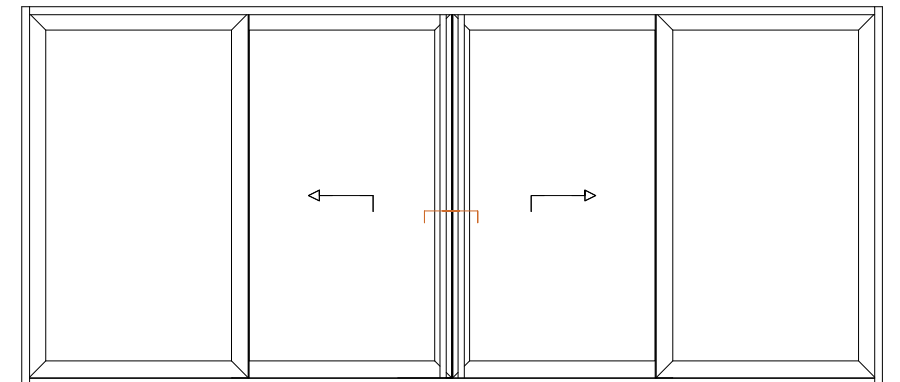


98mm Interlock  
39 x 37mm Externally  
|IXX: 96.145

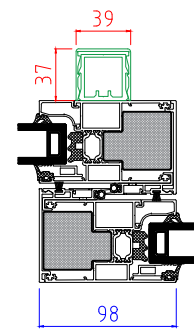


98mm Interlock  
39 x 37mm Internally  
|IXX: 96.145

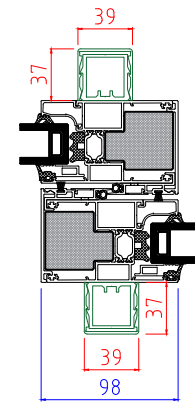


98mm Interlock  
39 x 37mm Externally & Internally  
|IXX: 128.84

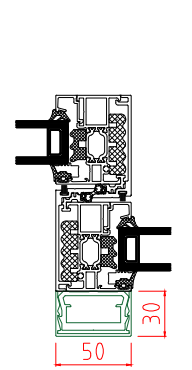


50mm Interlock  
50 x 30mm Externally  
|IXX: 86.50

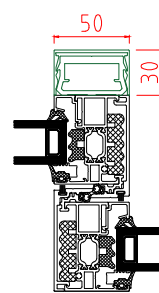


50mm Interlock  
50 x 30mm Internally  
|IXX: 86.50

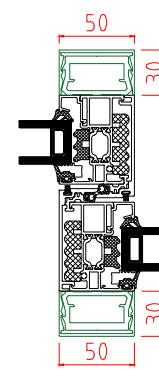


50mm Interlock  
50 x 30mm Internally & Externally  
|IXX: 86.50

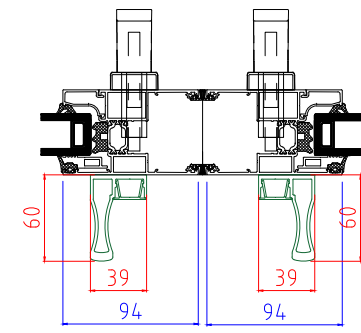


Full Height External Pull Handles  
××Applicable to OXXO and XXXX Doors Only

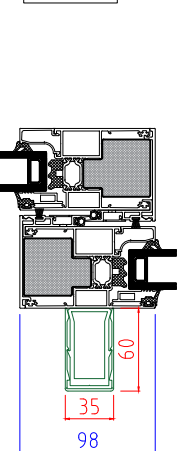


98mm Interlock  
35 x 60mm Externally  
|IXX: 163.61

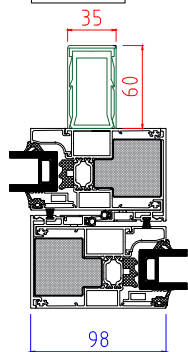


98mm Interlock  
35 x 60mm Internally  
|IXX: 163.61

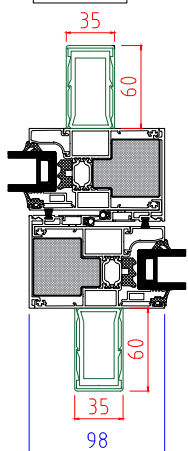


98mm Interlock  
39 x 37mm Externally & Internally  
|IXX: 186.31

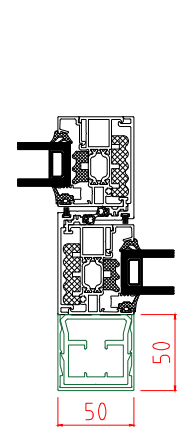

50mm Interlock  
50 x 50mm Externally  
|IXX: 113.00

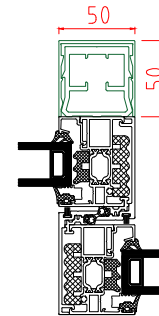

50mm Interlock  
50 x 30mm Internally  
|IXX: 113.00

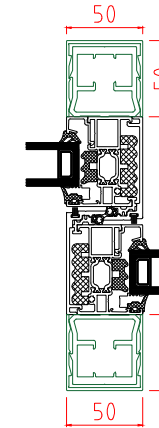

50mm Interlock  
50 x 30mm Internally & Externally  
|IXX: 164.00

Reynaers CP130LS Lift/Slide Door  
Meeting Stile & Reinforcement Options



www.exetertradealuminium.co.uk  
sales@exetertradealuminium.co.uk

01392 537070

06-10-22